



DETAJL AB OPORNEGA ZIDU H=2,50 m - TIP 2
 M 1:20

ARMATURNI NAČRT:

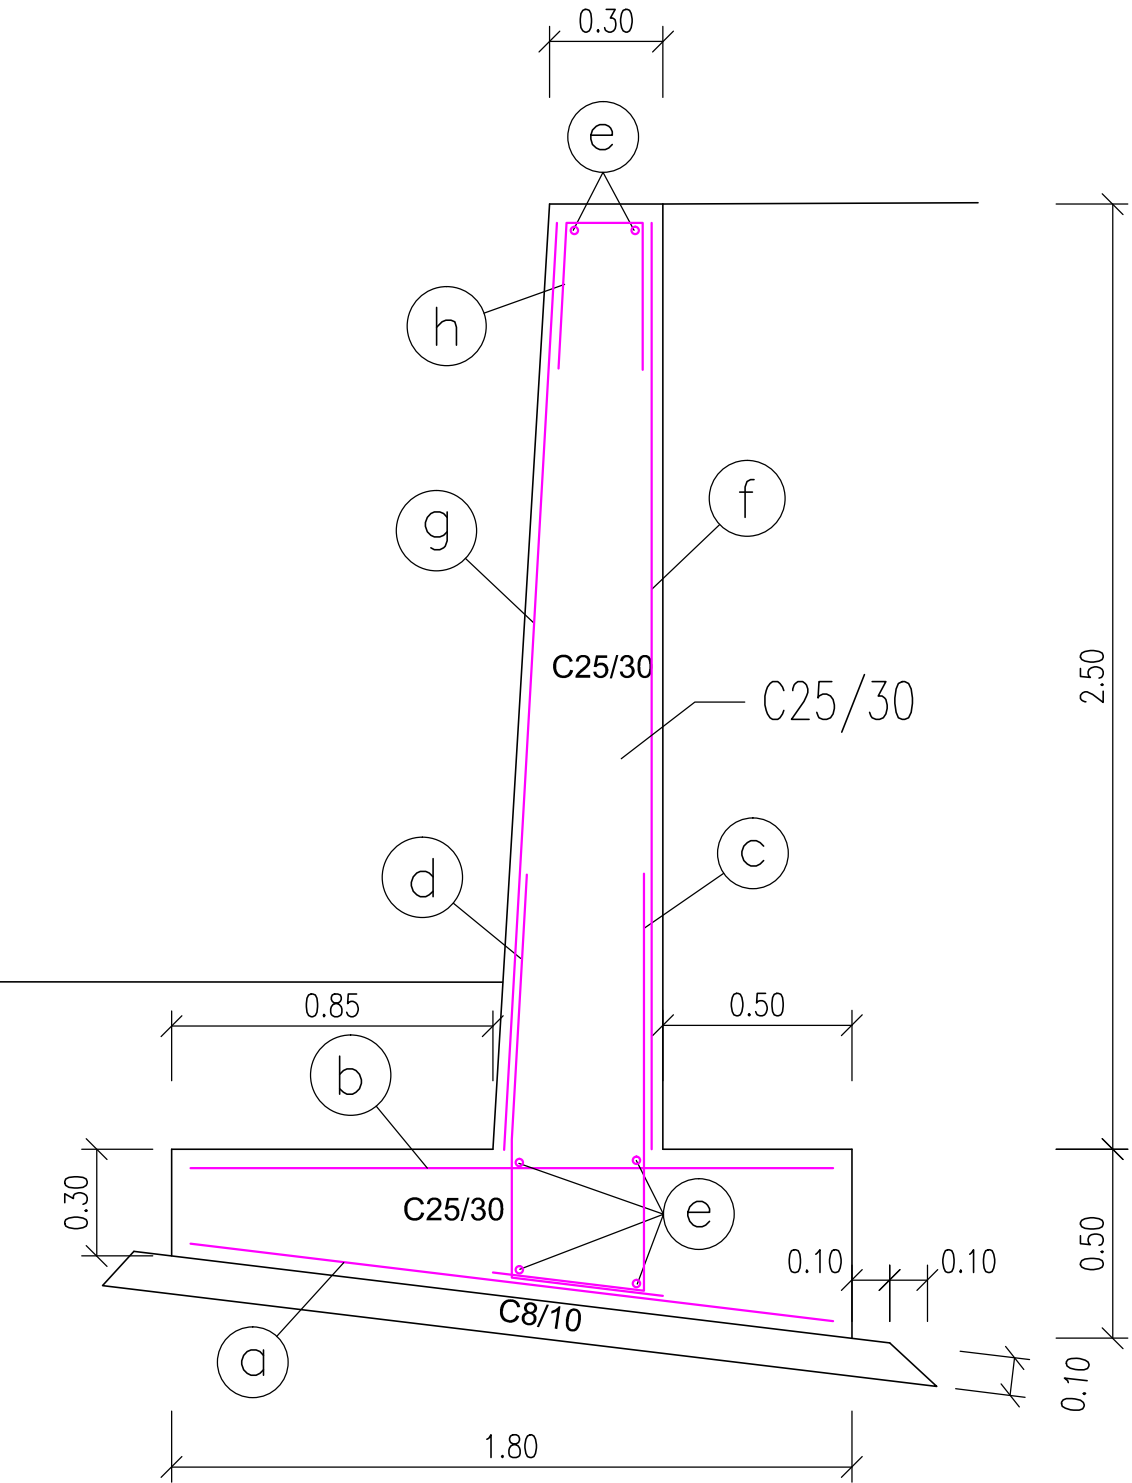

e Ø8; l1=3,00m

h Ø8; l1=1,00m; e=20cm

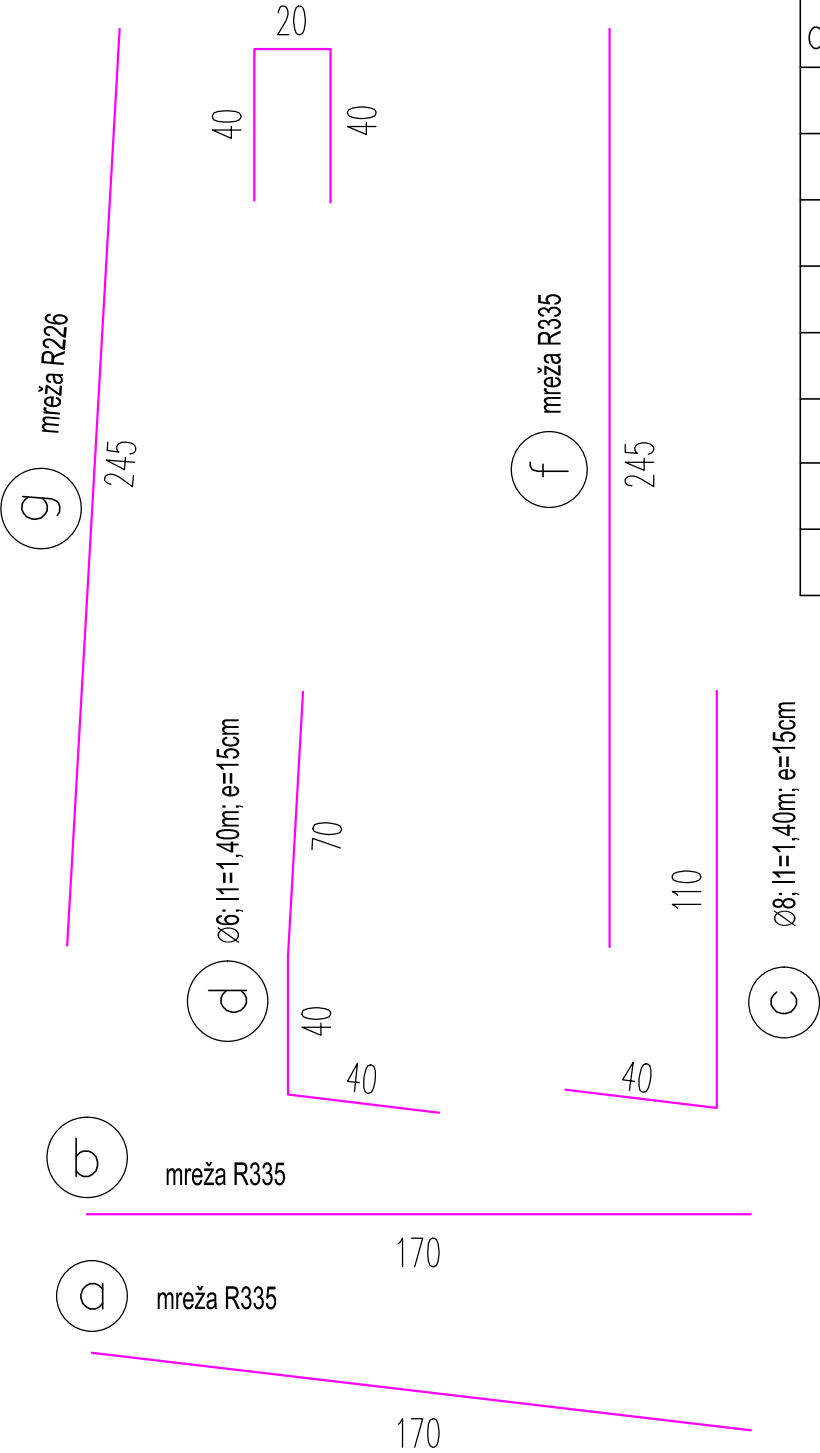

Izvleček armature za tekoči meter zidu

ozn	Ø	kos	l ₁ (m)	Σ l (m)	TØ6	TØ8	Tmreža
a	R335	1	1.70	1.70m ²			5.63
b	R335	1	1.70	1.70m ²			5.63
c	8	7	1.50	10.00		4.05	
d	6	7	1.50	10.00	2.20		
e	8	6	1.05	6.30		2.55	
f	R335	1	2.45	2.45m ²			8.11
g	R226	1	2.45	2.45m ²			5.51
h	8	5	1.00	5.00		2.02	
					2.20	8.62	24.88
					Skupaj = 35.70 kg/m1		