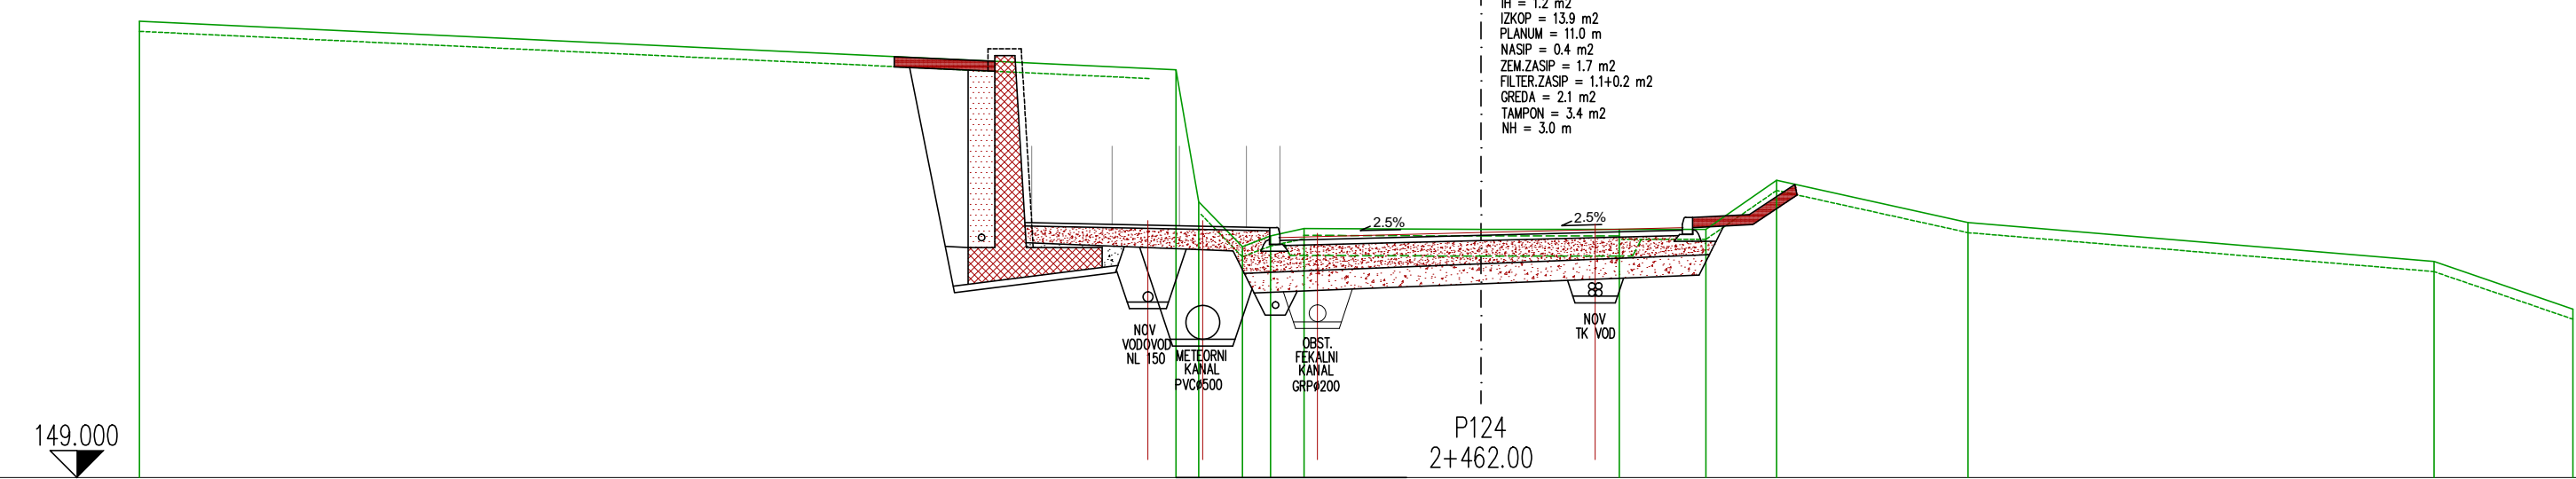
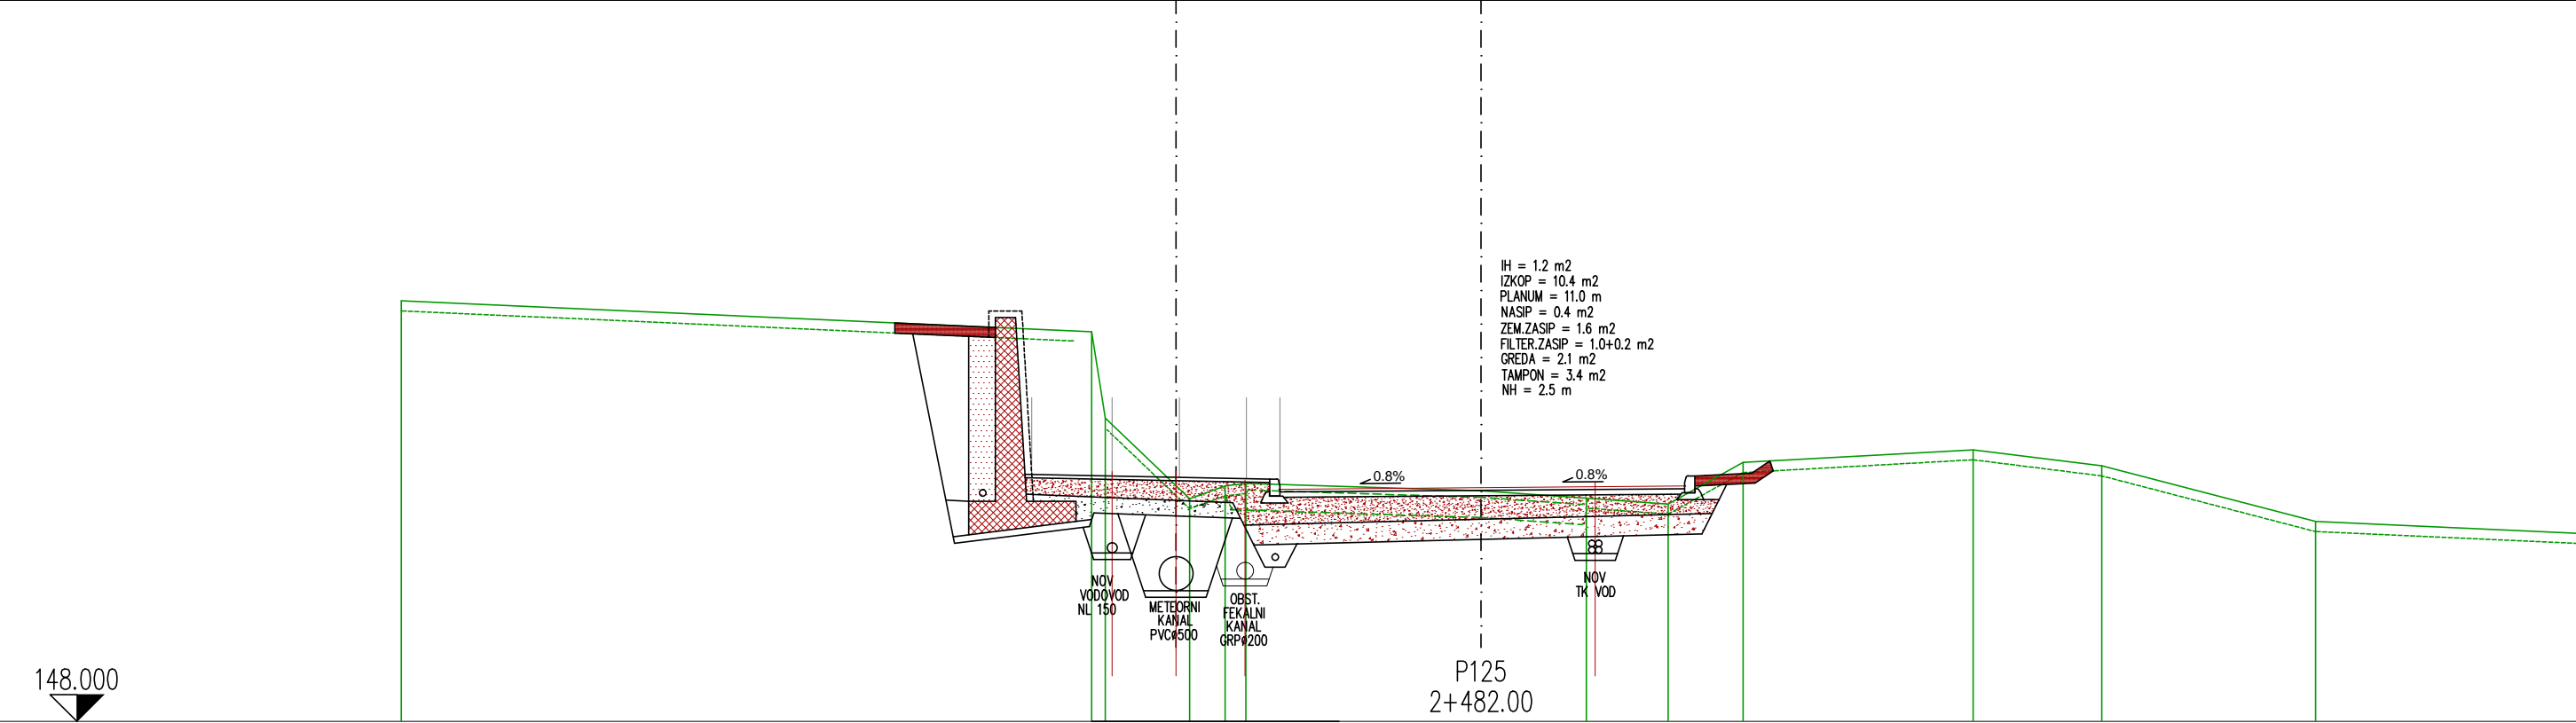
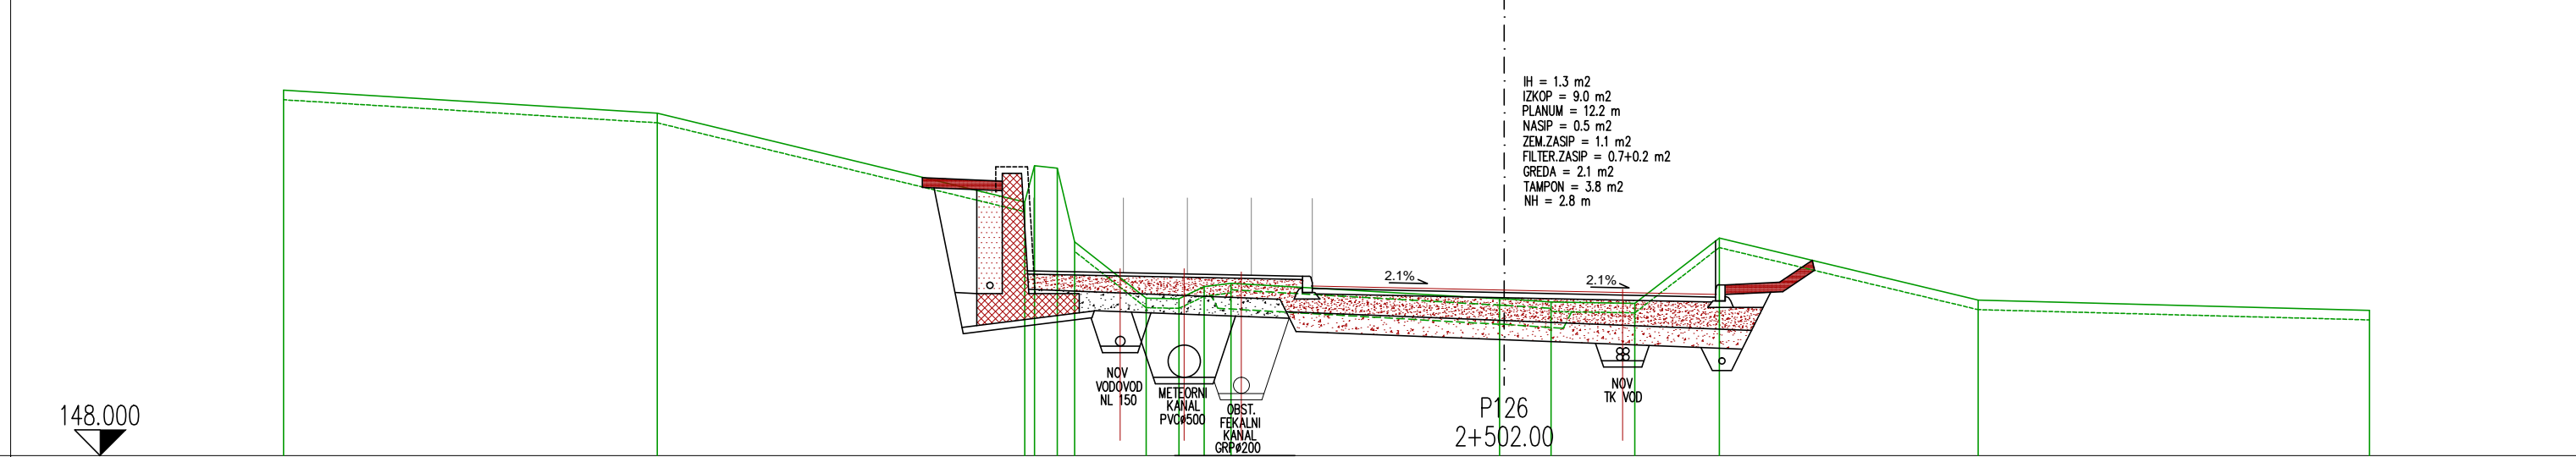
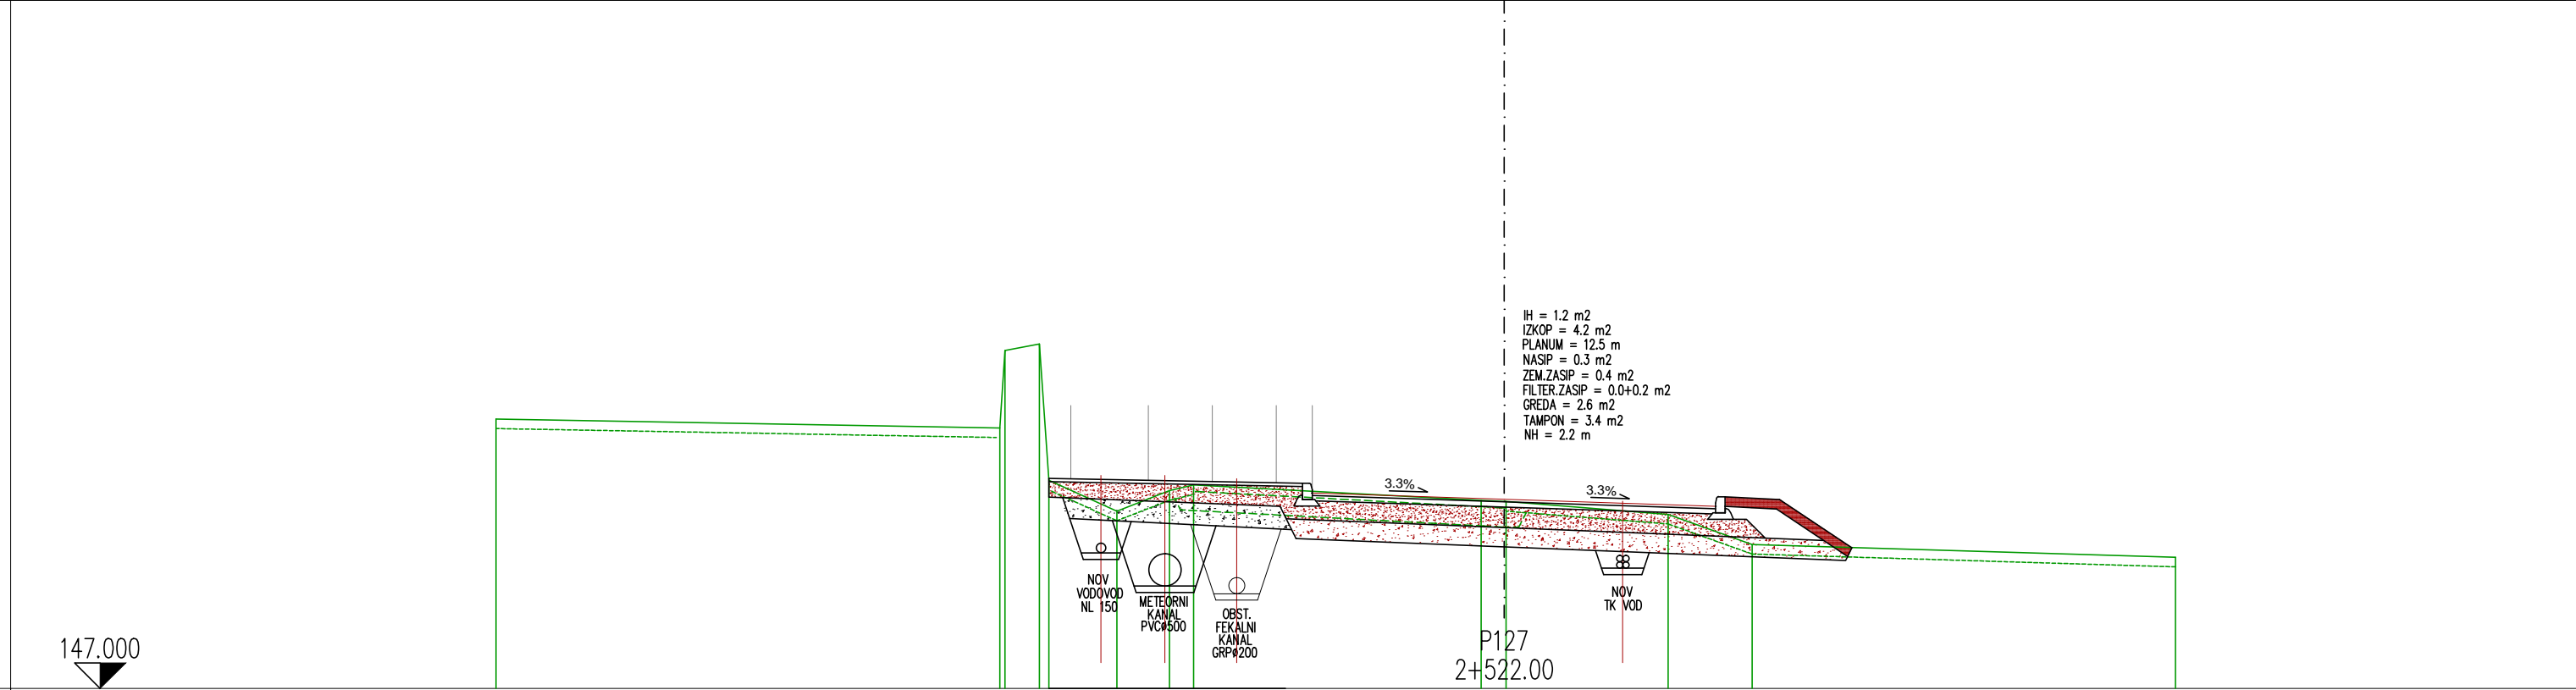


REKONSTRUKCIJA SLEMENSKE CESTE V HRVATINIH km 1.740 – km 2.920
PREČNI PROFILI P124–P127, km 2.462 – km 2.522
M 1:100

[illegible][illegible][illegible][illegible]