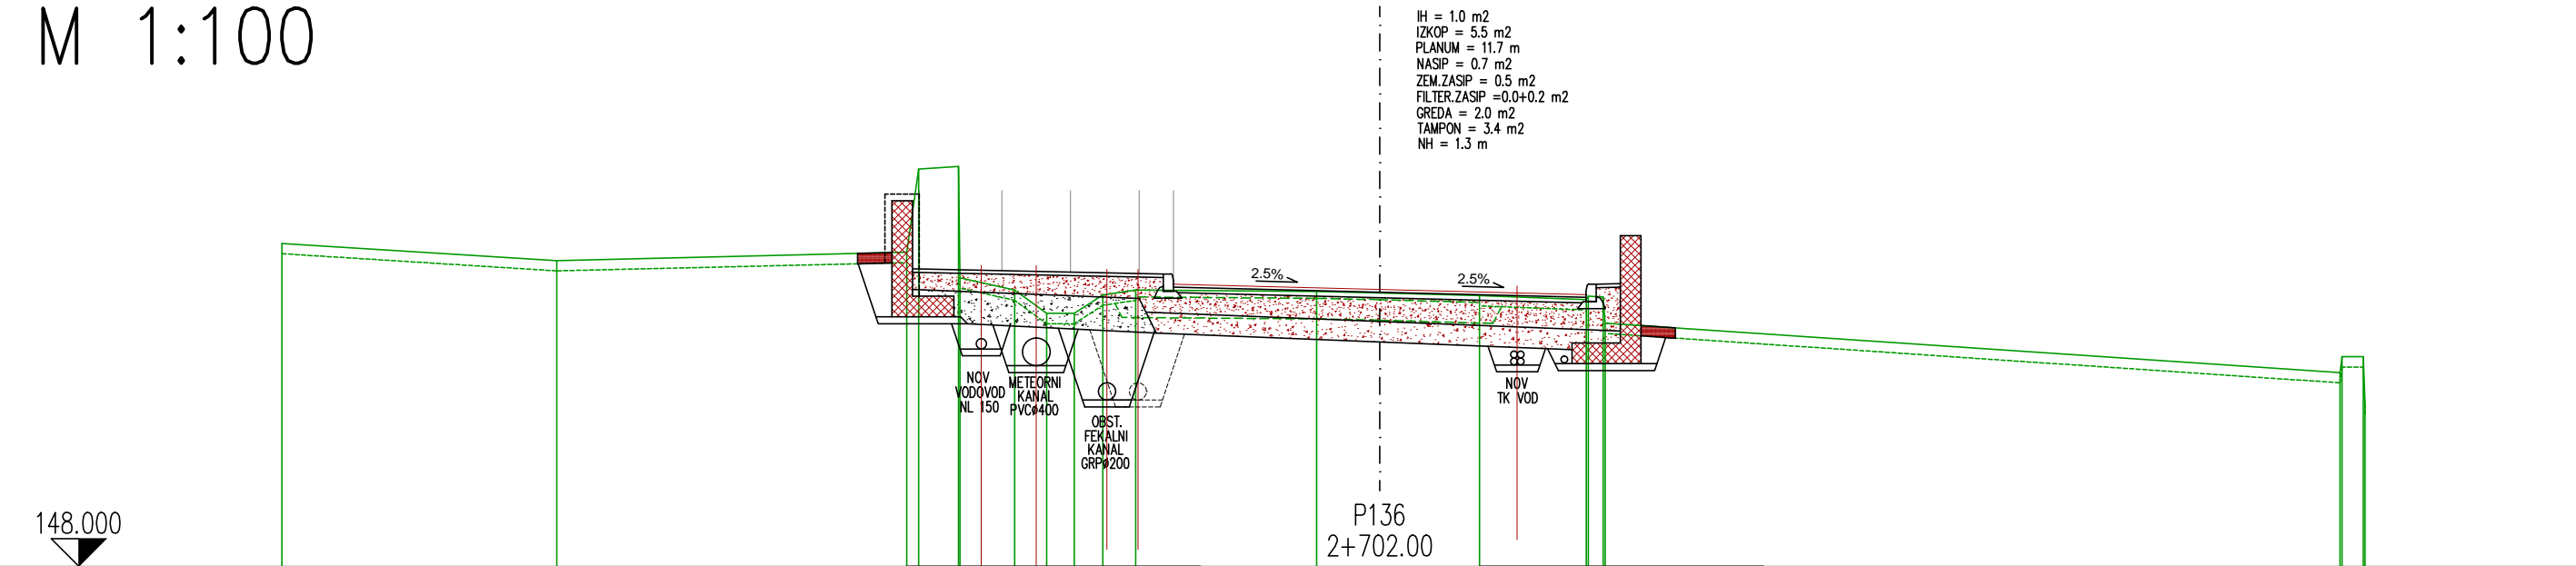
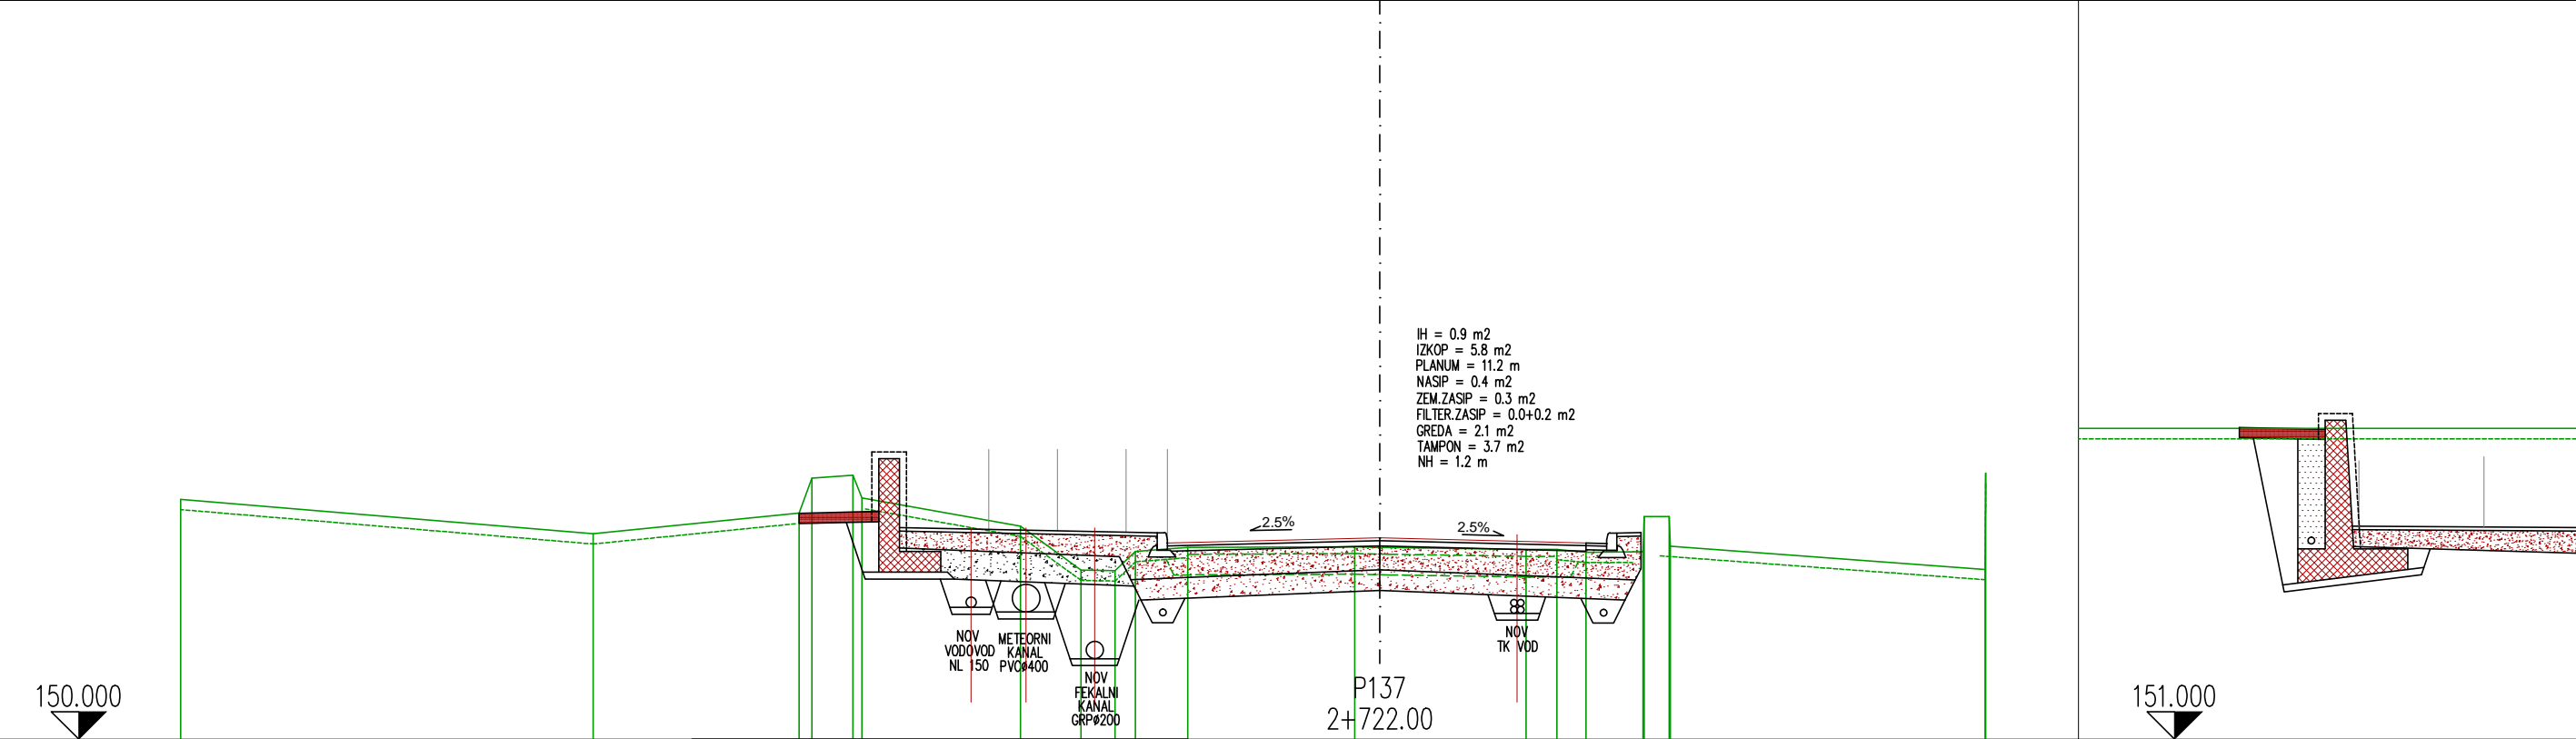
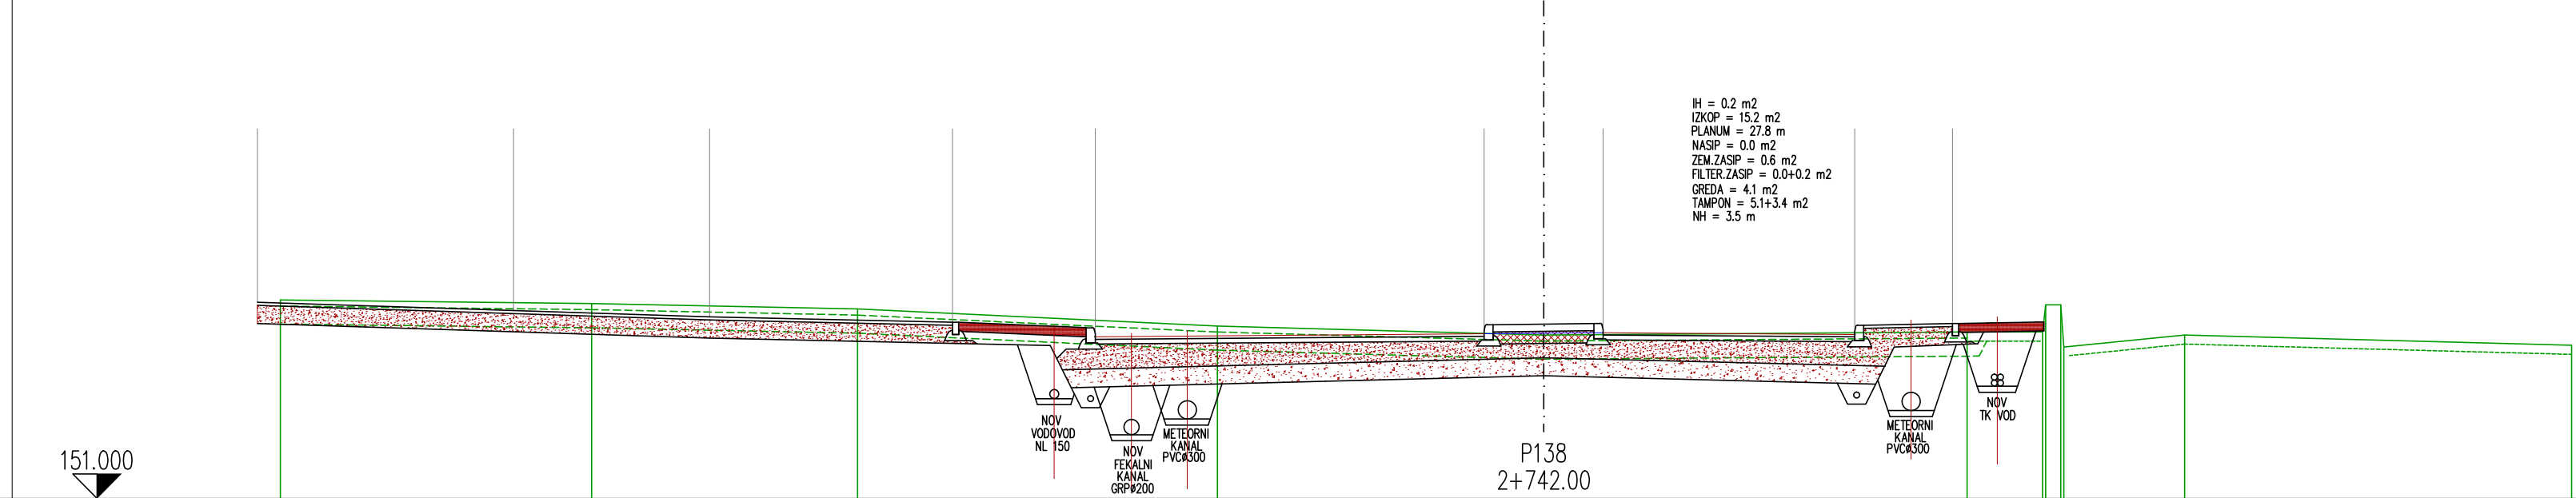
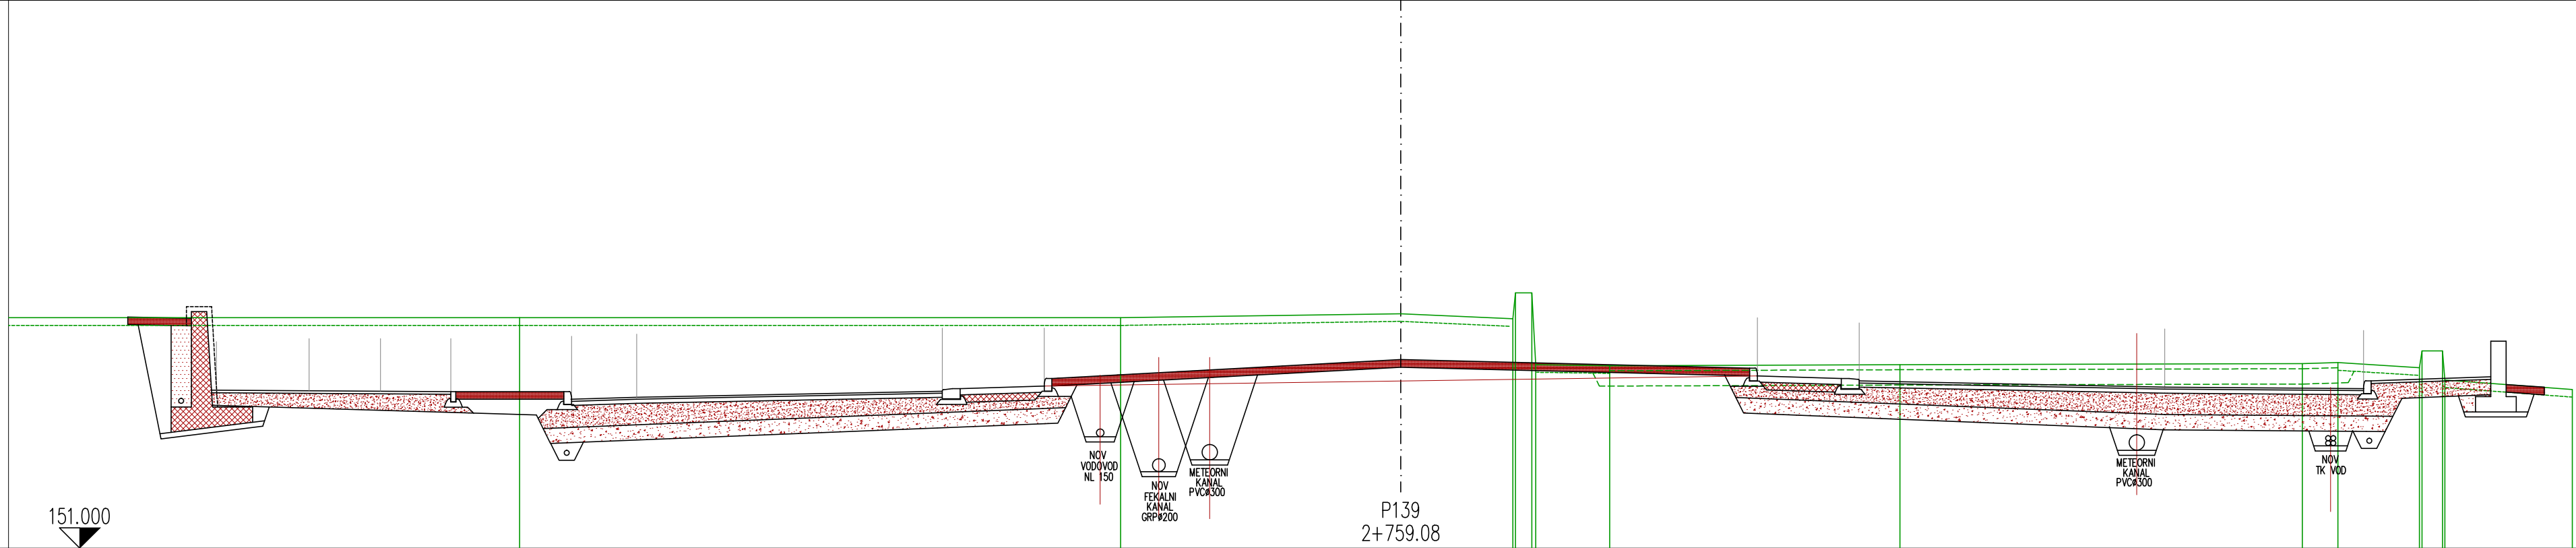


REKONSTRUKCIJA SLEMENSKE CESTE V HRVATINIH km 1.740 – km 2.920
PREČNI PROFILI P136–P139, km 2.702 – km 2.759
M 1:100

[illegible][illegible][illegible][illegible]