


DETAJL AB OPORNEGA ZIDU H=3,50 m - TIP 3
 M 1:20

ARMATURNI NAČRT:

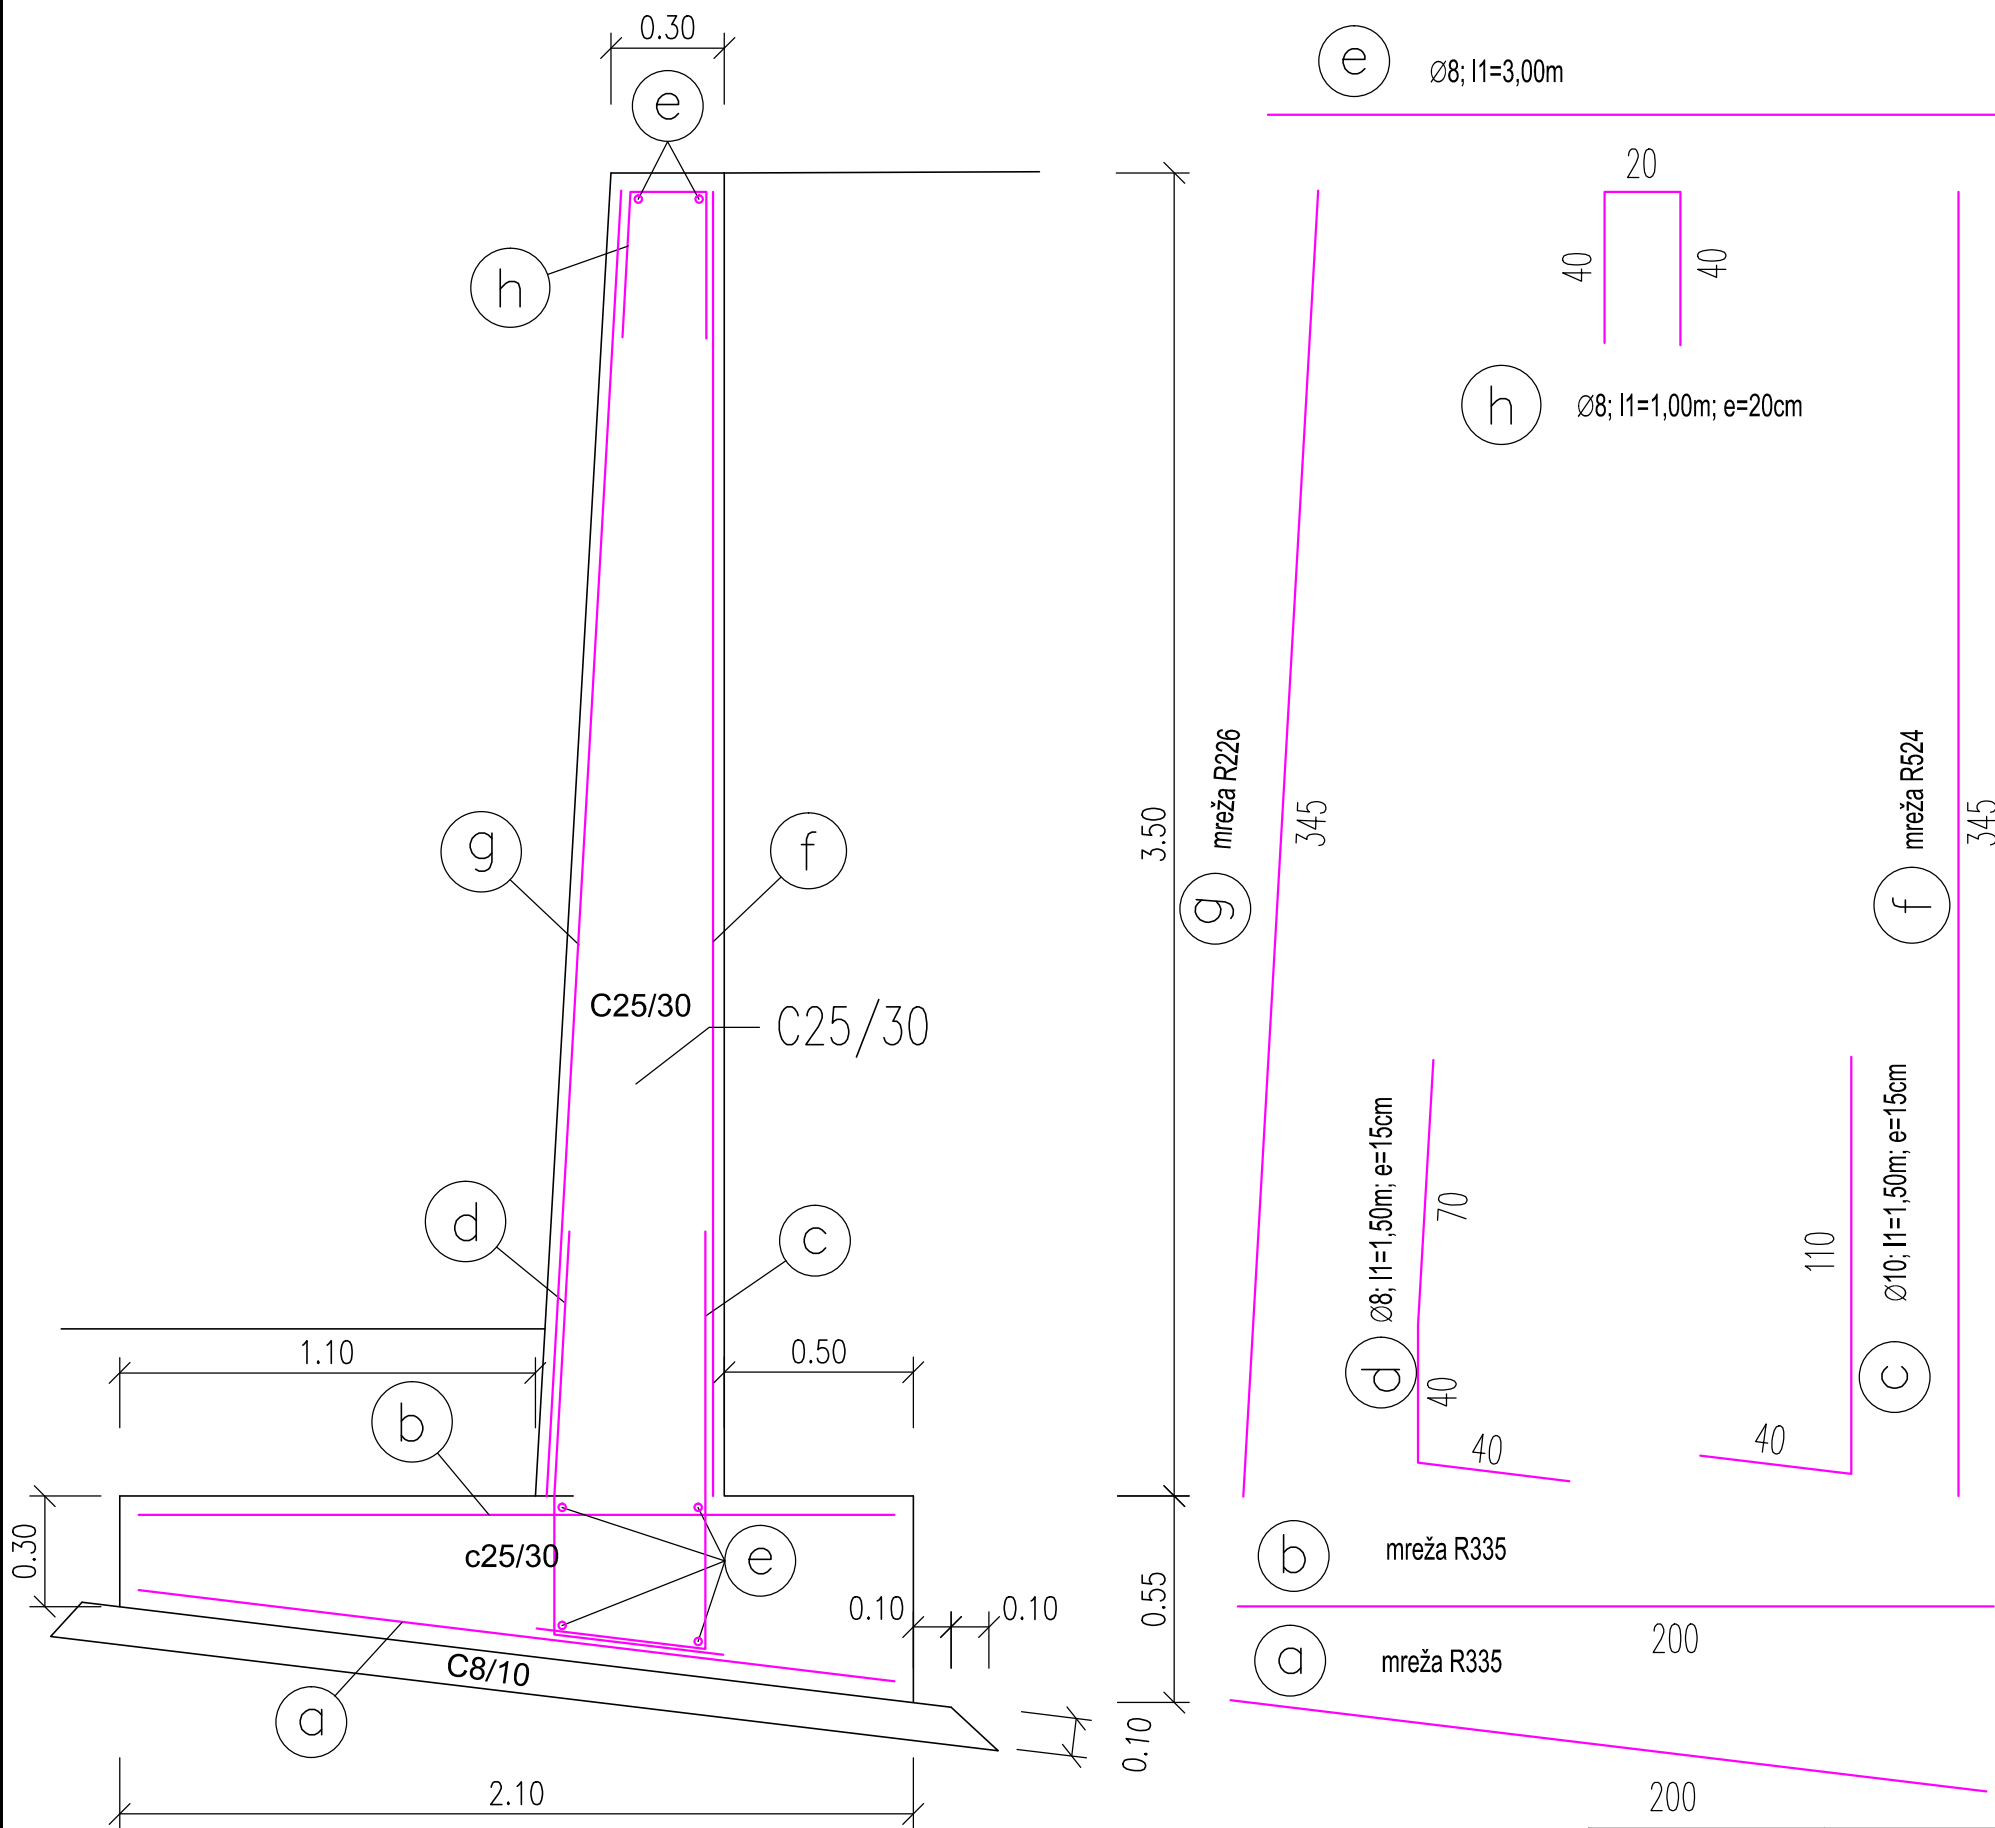

Izvleček armature za tekoči meter zidu

ozn	ø	kos	l ₁ (m)	Σ l (m)	Tø8	Tø10	Tmreža
a	R424	1	2.00	2.00m ²			8.58
b	R335	1	2.00	2.00m ²			6.62
c	10	7	1.50	10.00		6.40	
d	8	7	1.50	10.00	4.05		
e	8	6	1.05	6.30	2.55		
f	R524	1	3.45	3.45m ²			17.60
g	R226	1	3.45	3.45m ²			7.76
h	8	5	1.00	5.00	2.00		
					8.60	6.40	40.56
					Skupaj = 55.56 kg/m ¹		