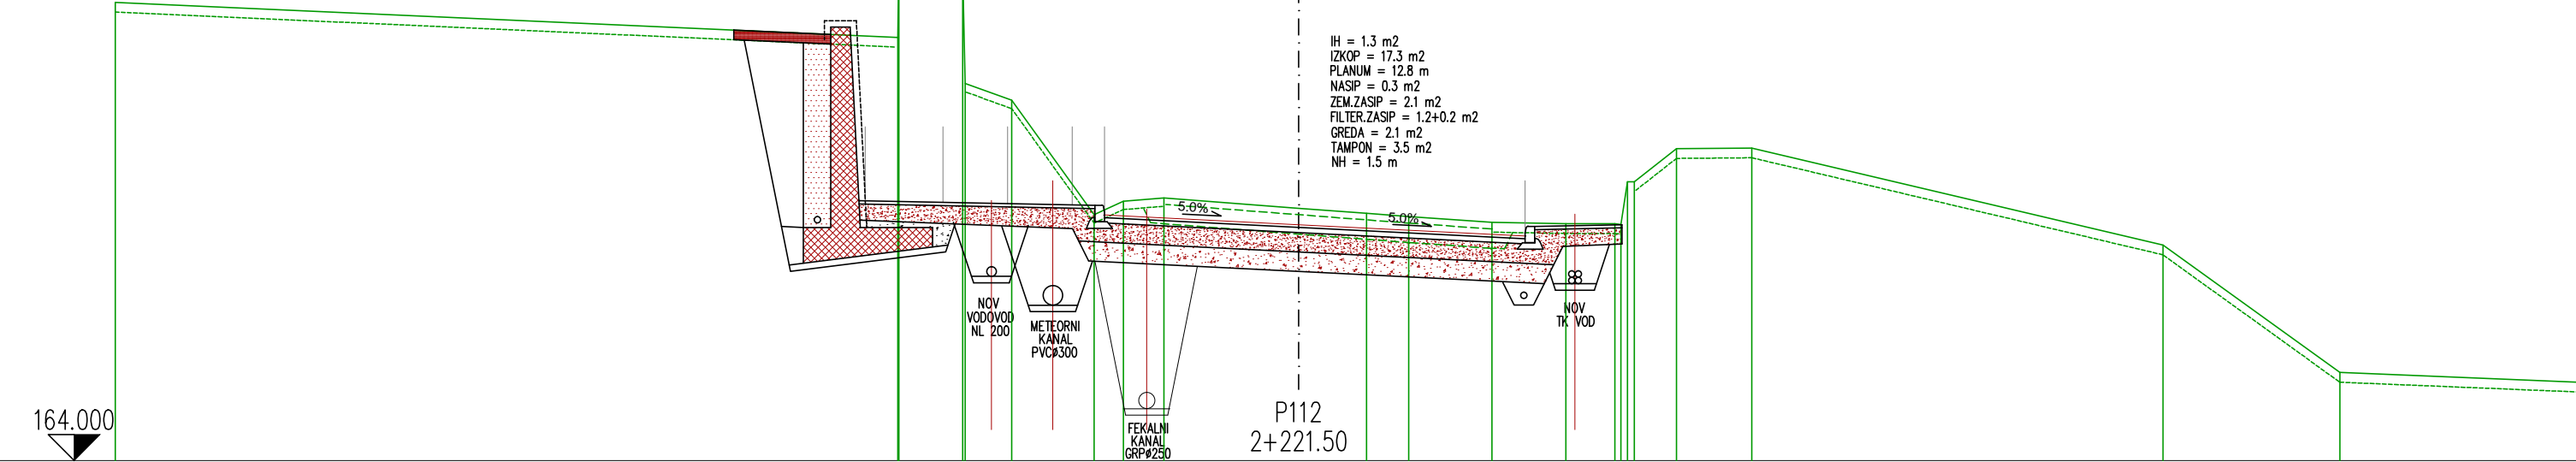


REKONSTRUKCIJA SLEMENSKE CESTE V HRVATINIH km 1.740 – km 2.920  
PREČNI PROFILI P112–P115, km 2.221,5 – km 2.282  
M 1:100

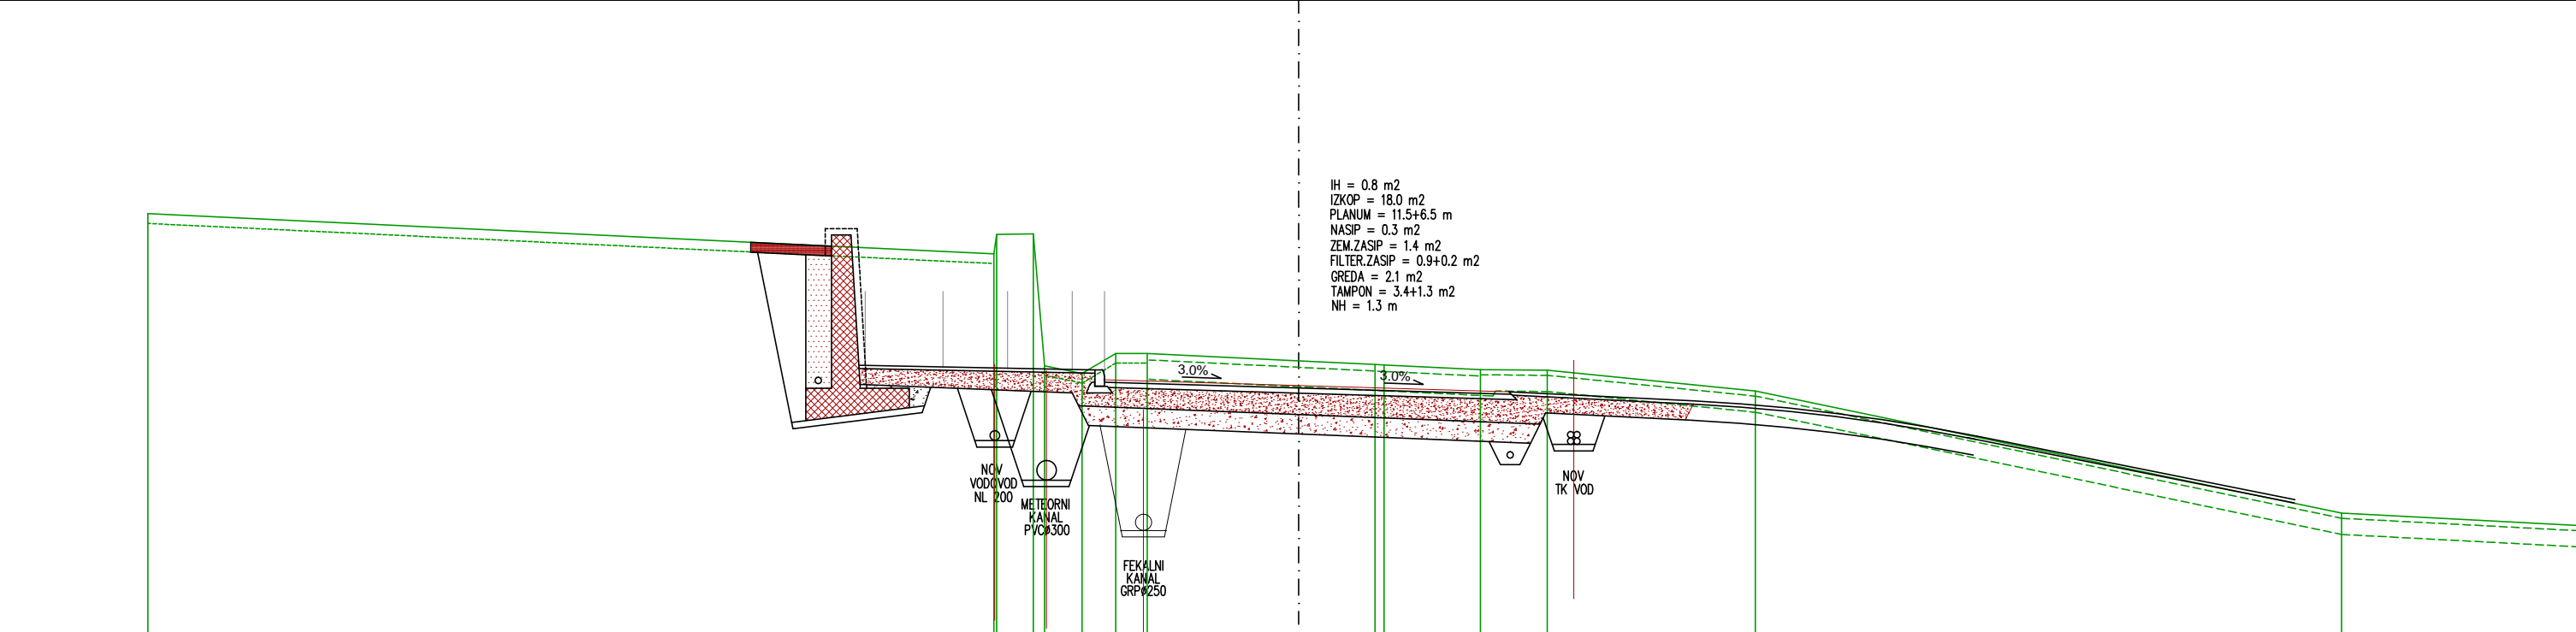


CESTIŠČE	170.66	170.59 170.70 170.70 168.02	167.94 167.79	167.64	167.47 167.62	167.65
----------	--------	--------------------------------------	------------------	--------	------------------	--------

OD OSI	8.73	7.23	3.15	0.00	3.50	5.00
	7.23	6.93	3.00		3.65	
	6.93	6.80				

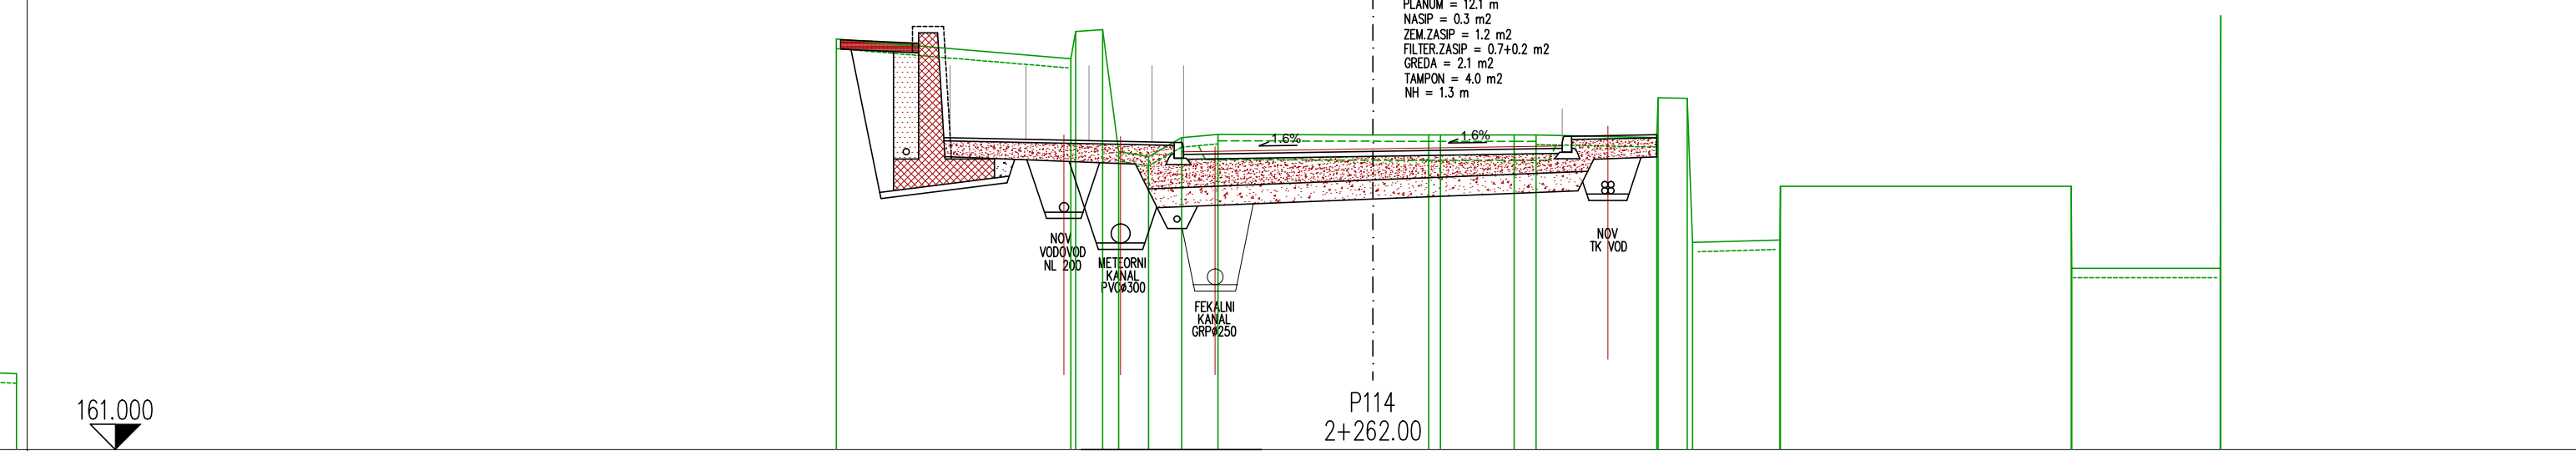
[illegible]

OD OSI
18.30
6.78
5.19
4.44
3.16
2.71
2.08
0.00
1.05
1.70
2.99
4.13
4.89
5.08
5.84
7.01
13.36
16.10

[illegible][illegible]

OD OSI	8.47	7.22 7.22 6.92 6.80	3.15 3.00	0.00	3.25	6.10	8.31	10.49	15.41
--------	------	------------------------------	--------------	------	------	------	------	-------	-------

TERRA	169.45
	168.83
	167.10
	166.98
	167.29
	167.29
	167.18
	167.12
	167.04
	167.03
	166.71
	164.82

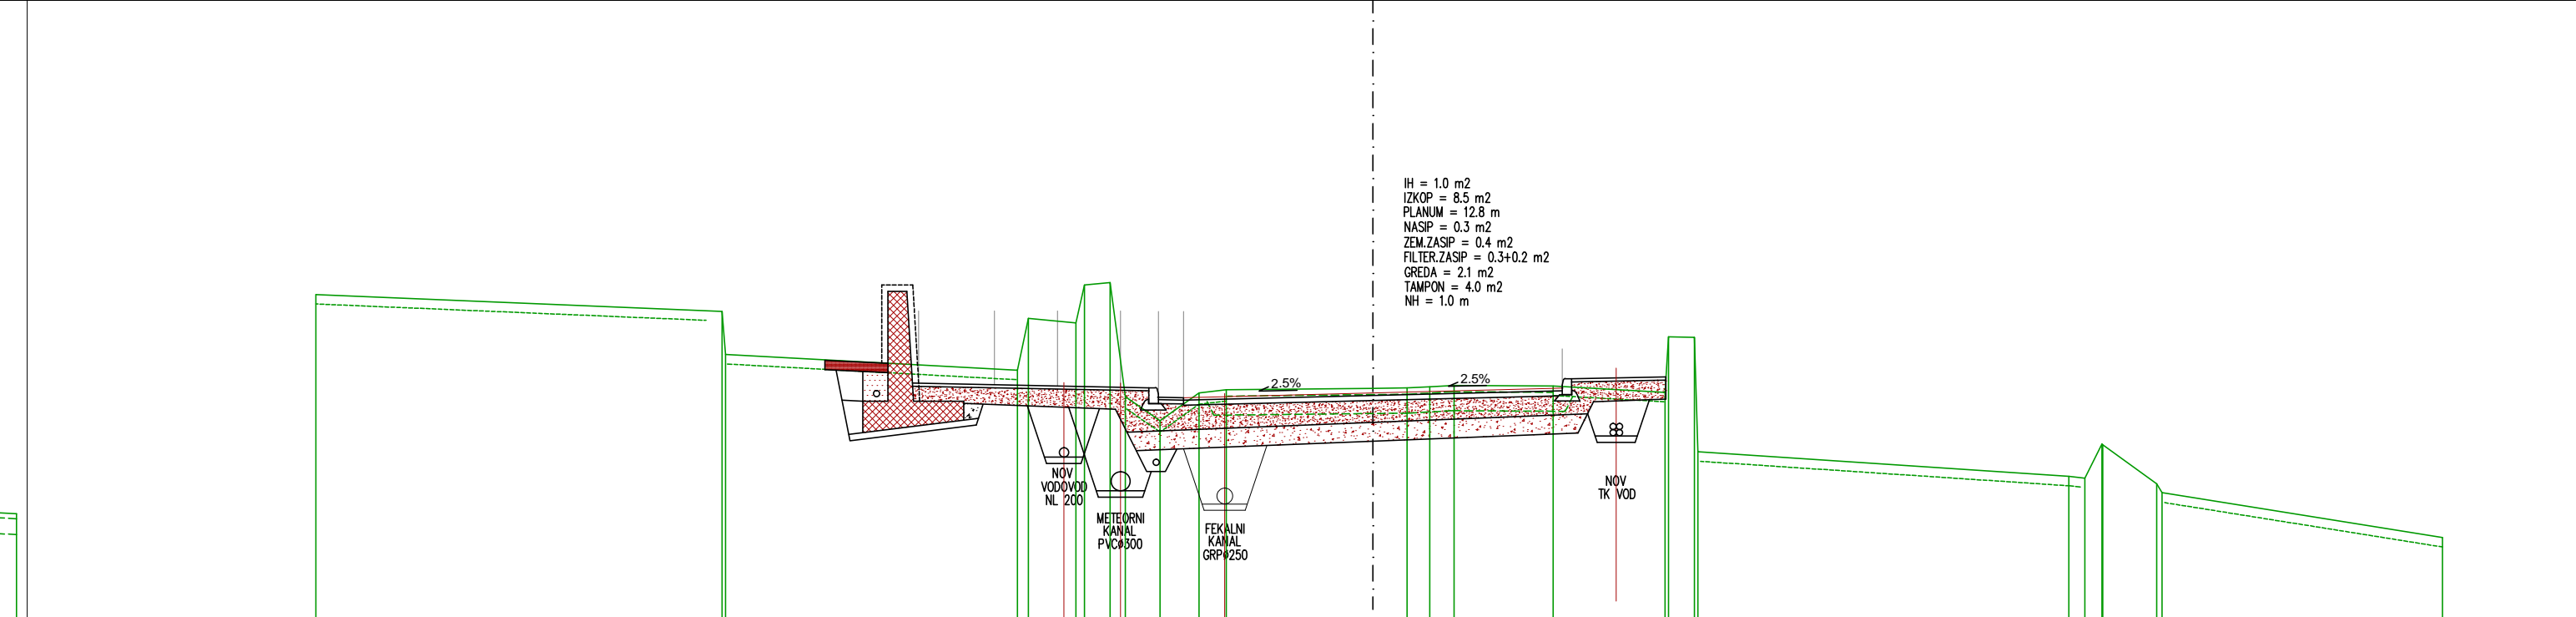
[illegible]

CESTIŠČE	167.49	167.43 167.60 167.60 165.94	165.86 165.96 165.71	165.76	165.81 165.96	165.99
----------	--------	--------------------------------------	----------------------------	--------	------------------	--------

OD OSI	8.44	7.20 7.20 6.90 6.80	3.15 3.00	0.00	3.00 3.15	4.50
--------	------	------------------------------	--------------	------	--------------	------

TEREN

	00	OSI	20.00
			8.50
			4.79
			4.28
			4.03
			3.56
			3.03
			2.45
			0.00
			0.89
			1.07
			2.24
			2.59
			4.50
			4.89
			5.07
			6.45
			11.07
			13.43

[illegible]

CESTIŠČE

OD OSI	8.69	3.55	0.00	3.00	4.65
	7.69	3.40		3.15	
	7.89	7.30			
	7.30	3.00			

164.62	TEREN	166.09	165.92 165.14	164.89 165.71	165.34 166.29 164.77	164.09	164.53	164.58	164.60	164.61	164.63	164.65	164.64	164.54 165.42 165.71 163.60	163.21 163.18 163.72 163.77	163.88 162.88	162.24
--------	-------	--------	------------------	------------------	----------------------------	--------	--------	--------	--------	--------	--------	--------	--------	--------------------------------------	--------------------------------------	------------------	--------

20.00	00 00	16.75	5.63	4.71	3.97	3.38	2.76	2.32	0.00	0.54	0.90	1.29	2.86	4.63	5.19	11.03	11.29	11.59	12.43	16.96
-------	-------	-------	------	------	------	------	------	------	------	------	------	------	------	------	------	-------	-------	-------	-------	-------