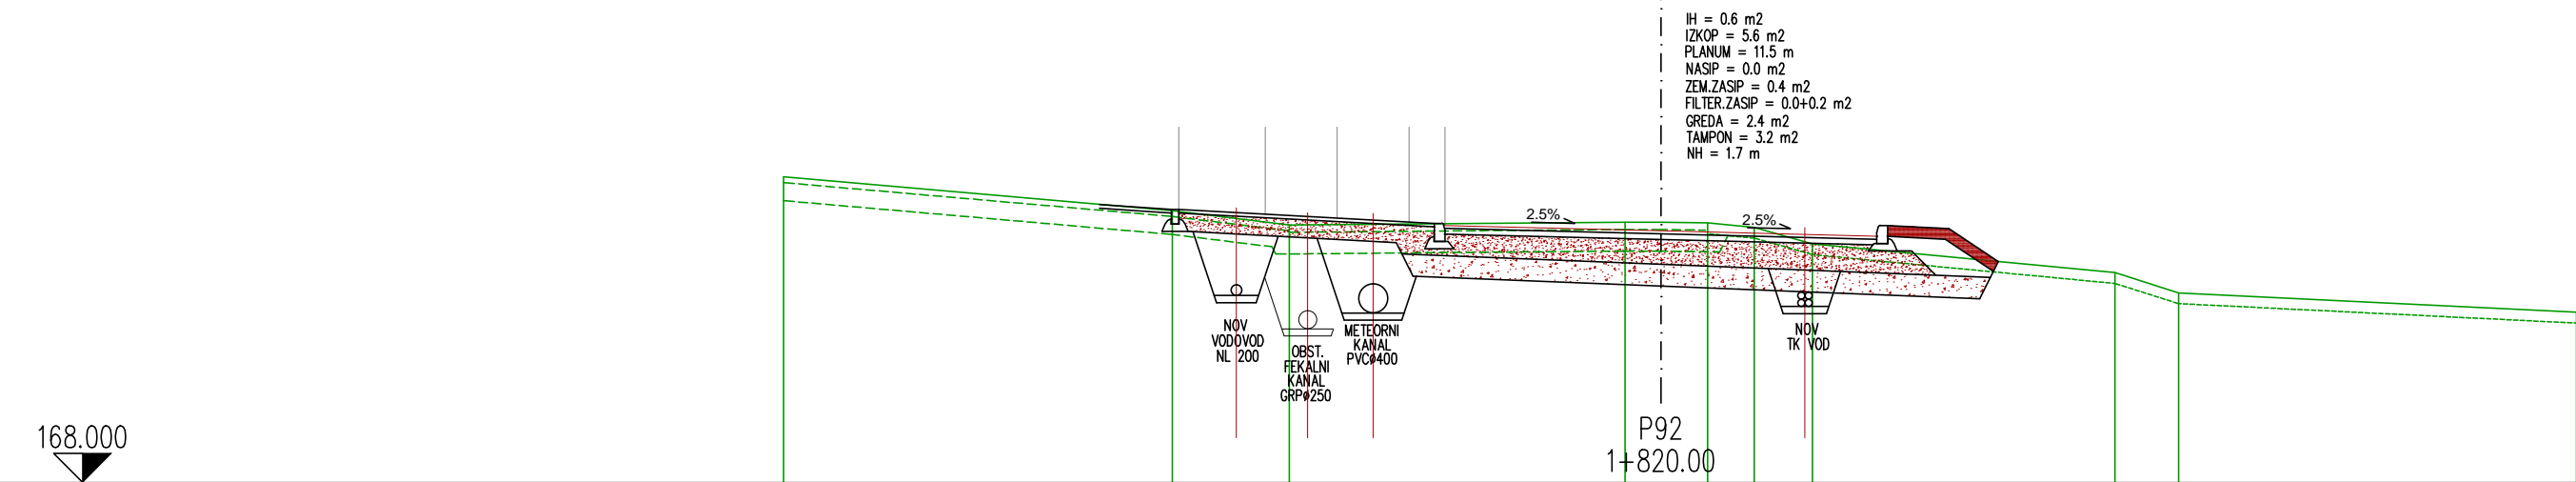
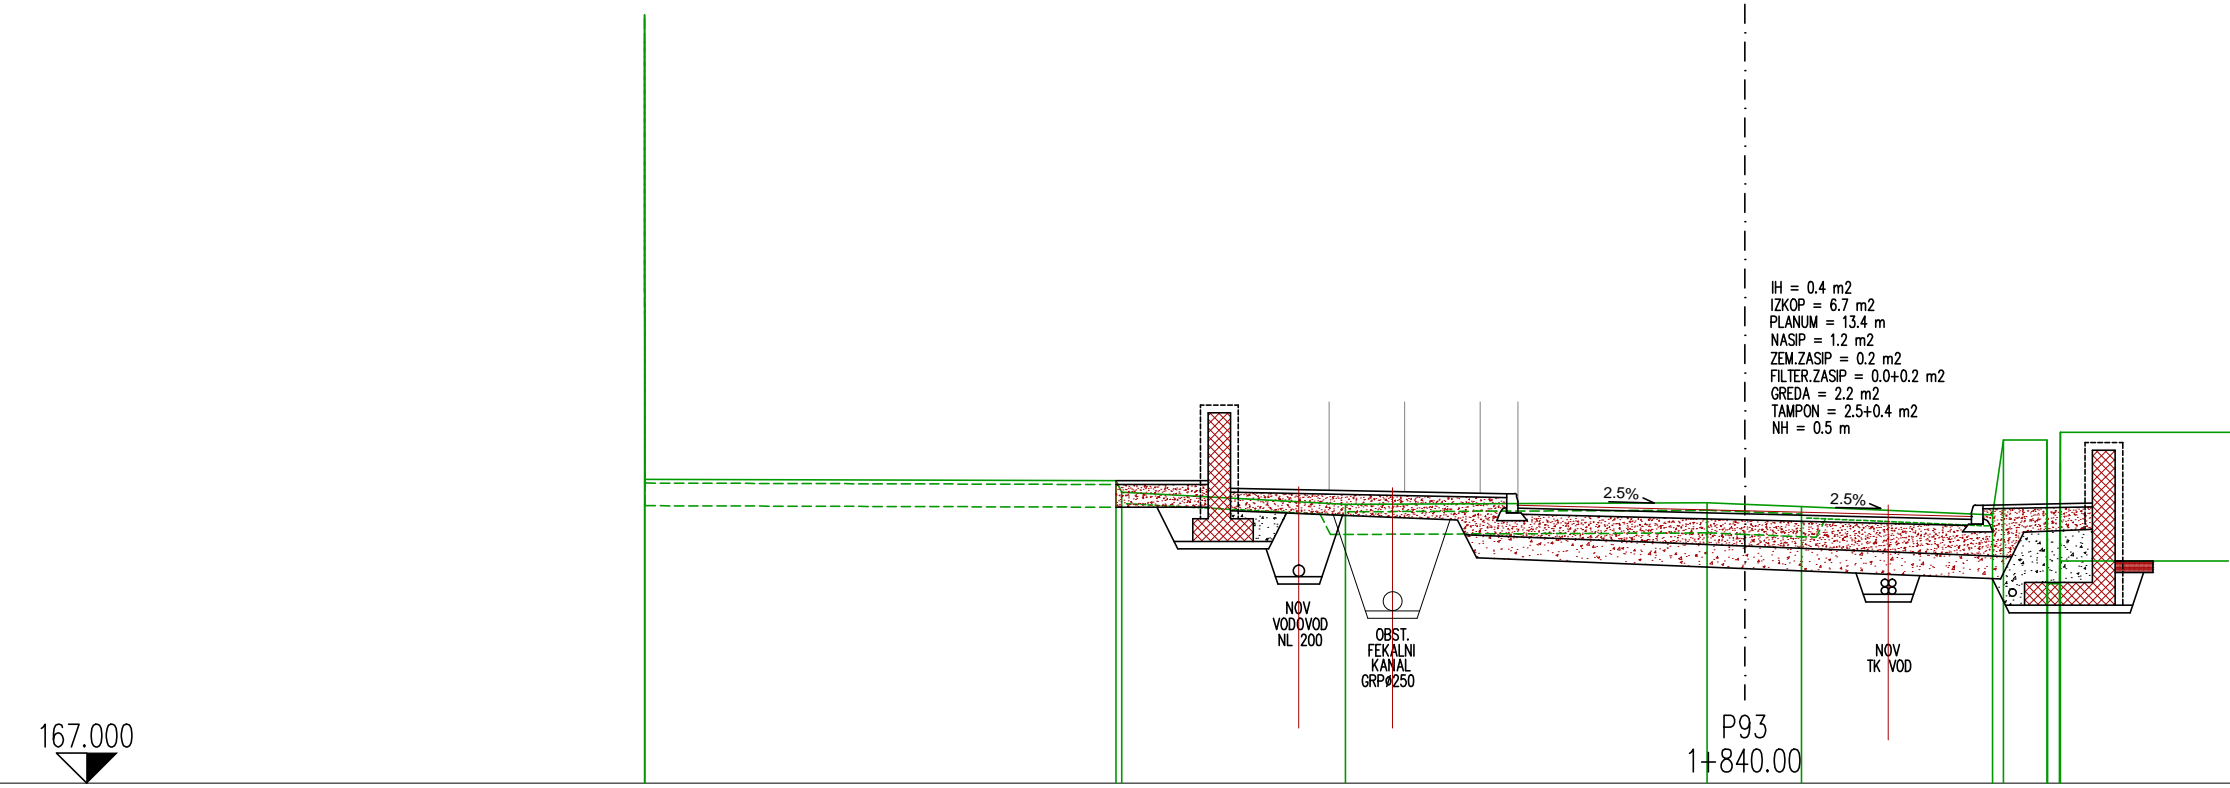
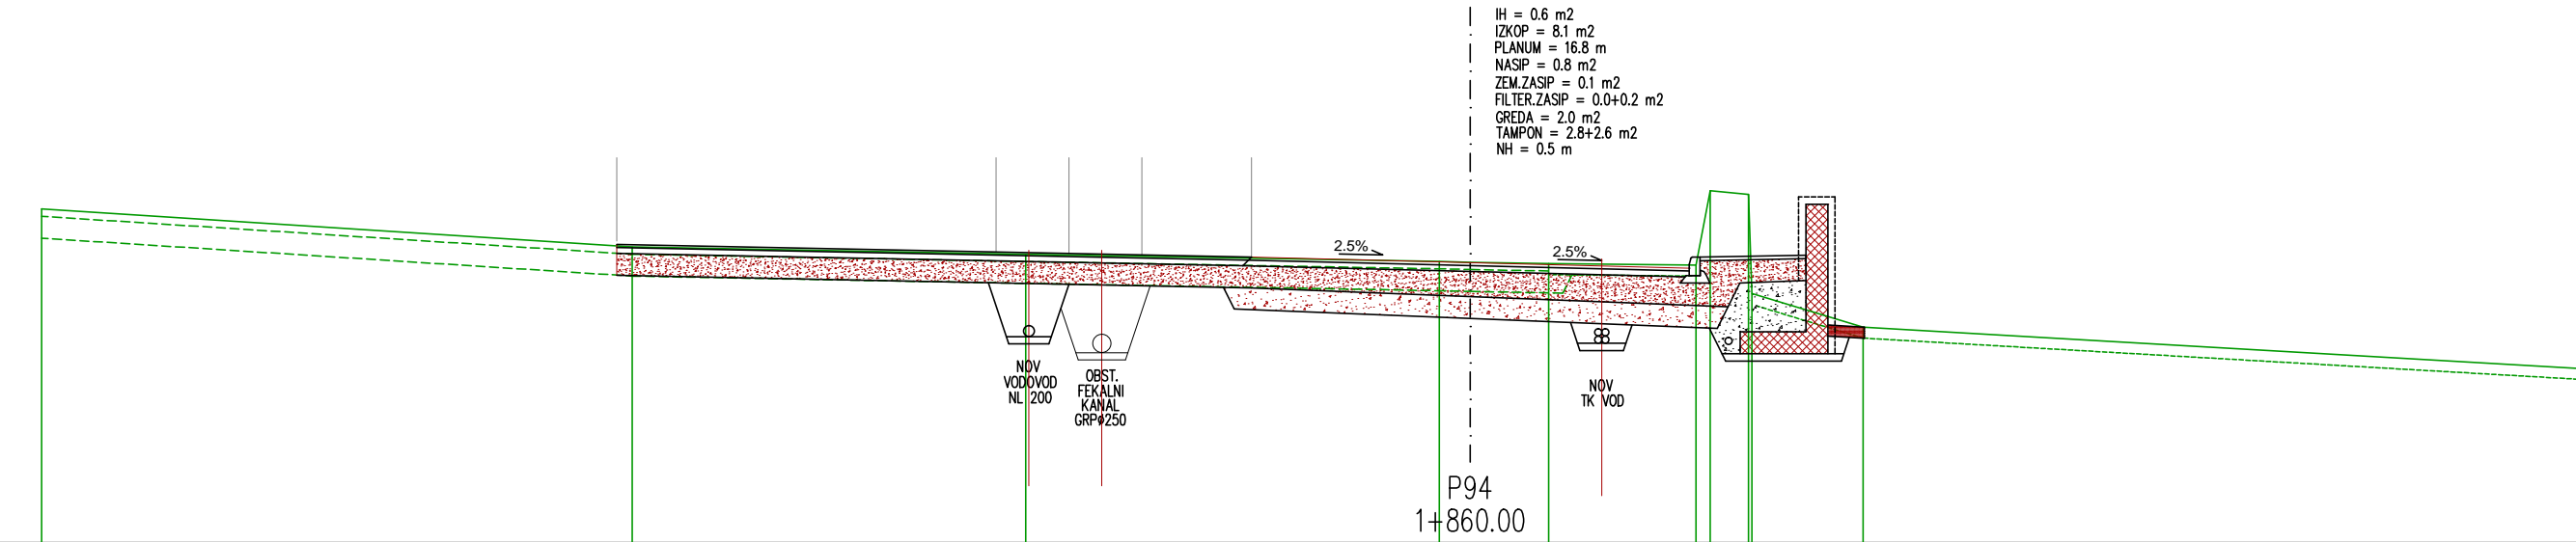
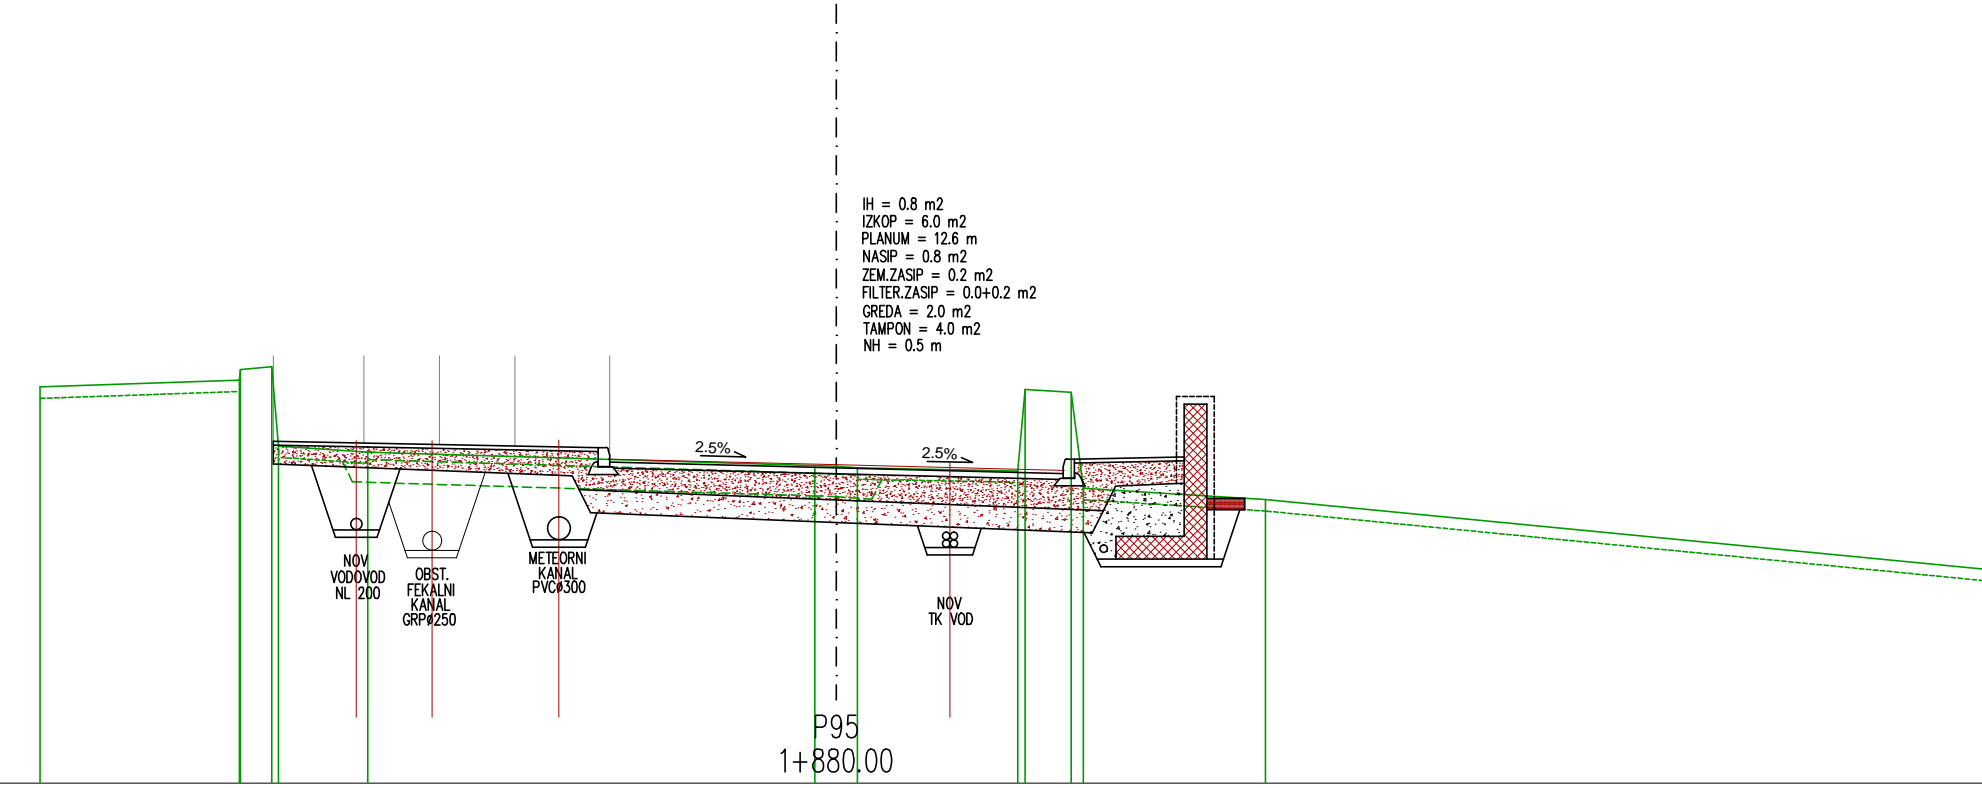


REKONSTRUKCIJA SLEMENSKE CESTE V HRVATINIH km 1.740 – km 2.920
PREČNI PROFILI P92–P95, km 1.820 – km 1.880
M 1:100

[illegible][illegible][illegible][illegible]