
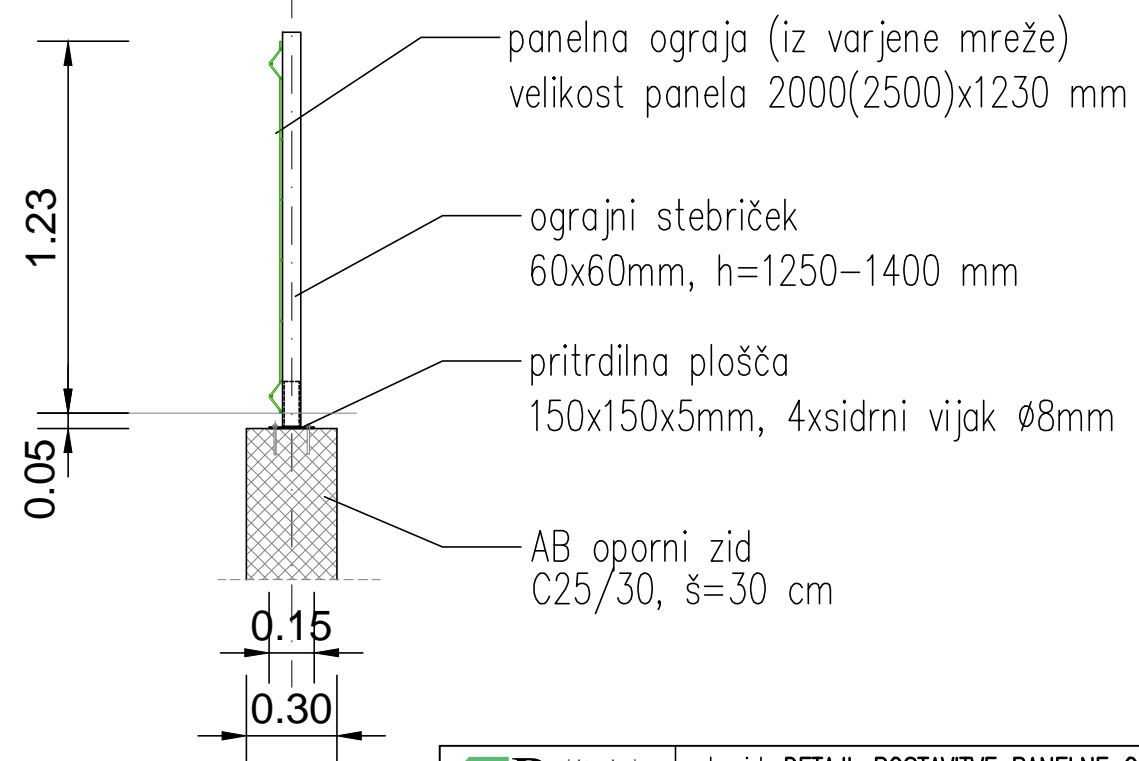


DETAJL POSTAVITVE PANELNE OGRAJE H=120 cm

M 1:25

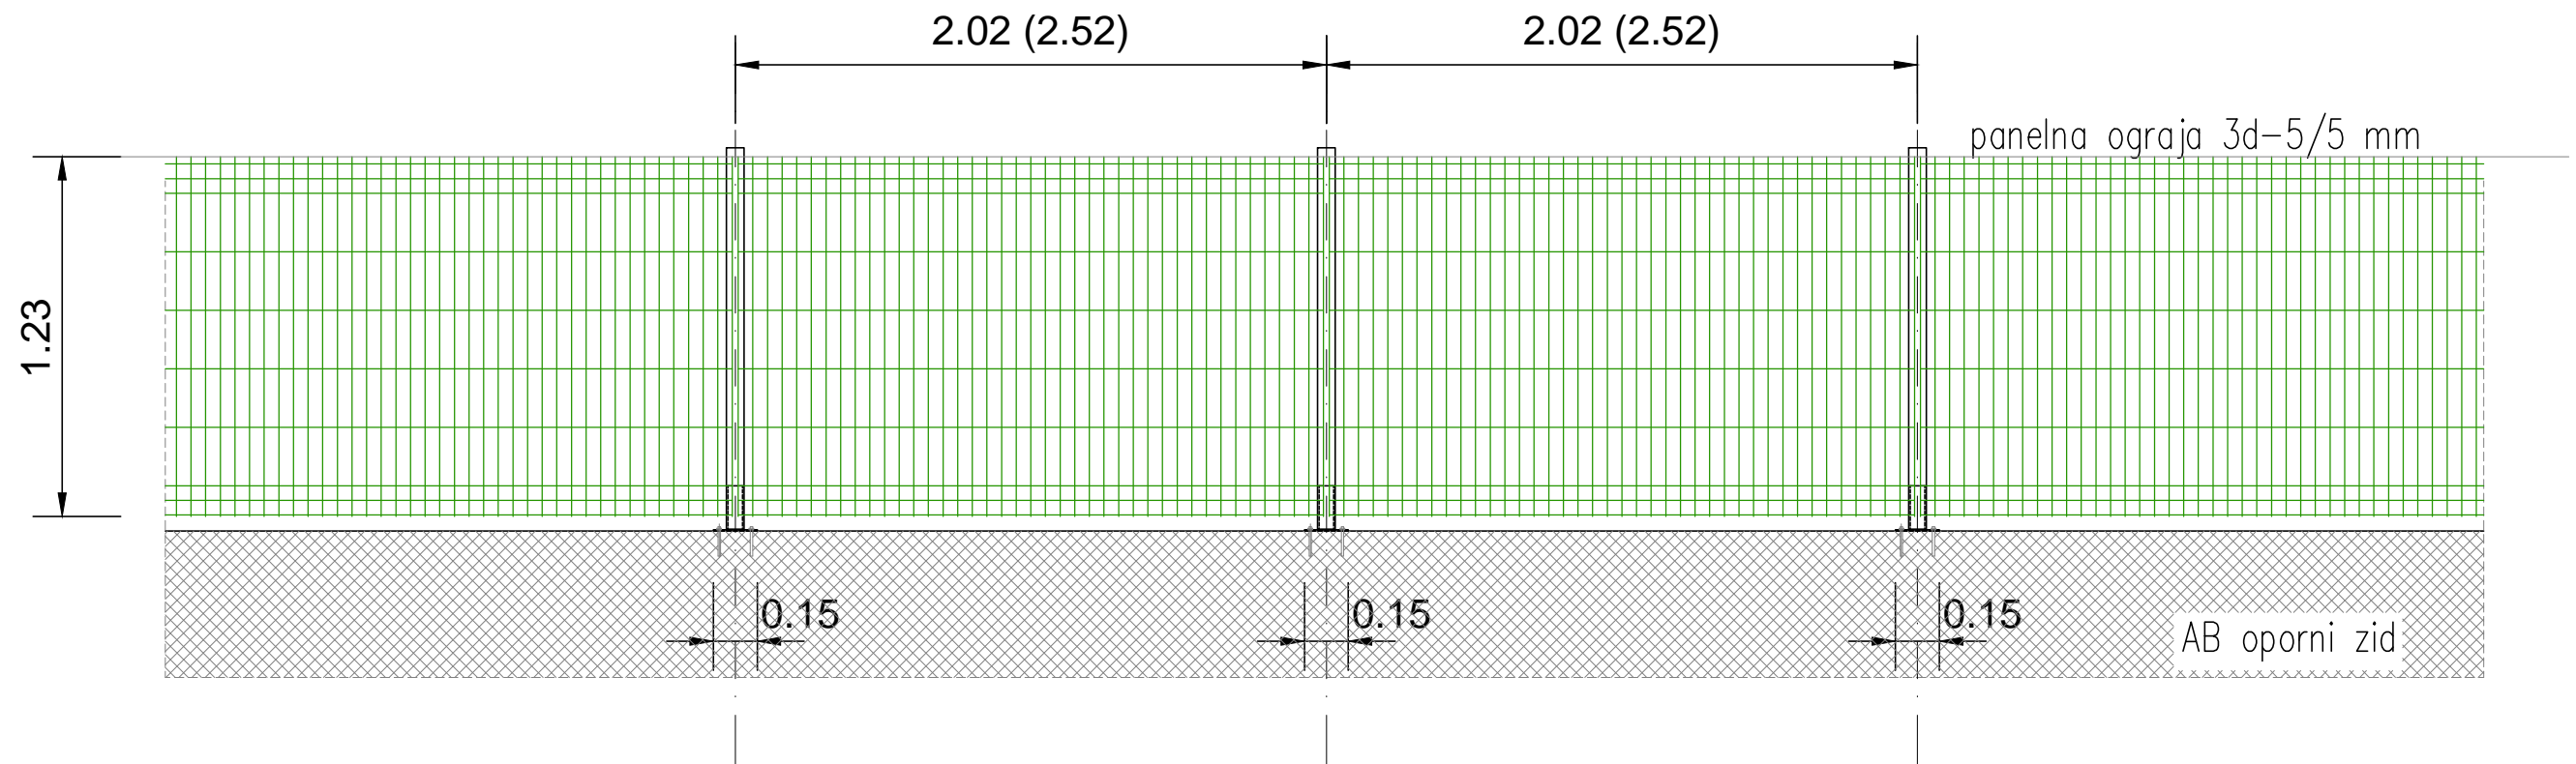

E:\Robert\delo\Sljemenska cesta 2\detajli\G.11.32_detajl_panelne_ograjje-november2019.dwg