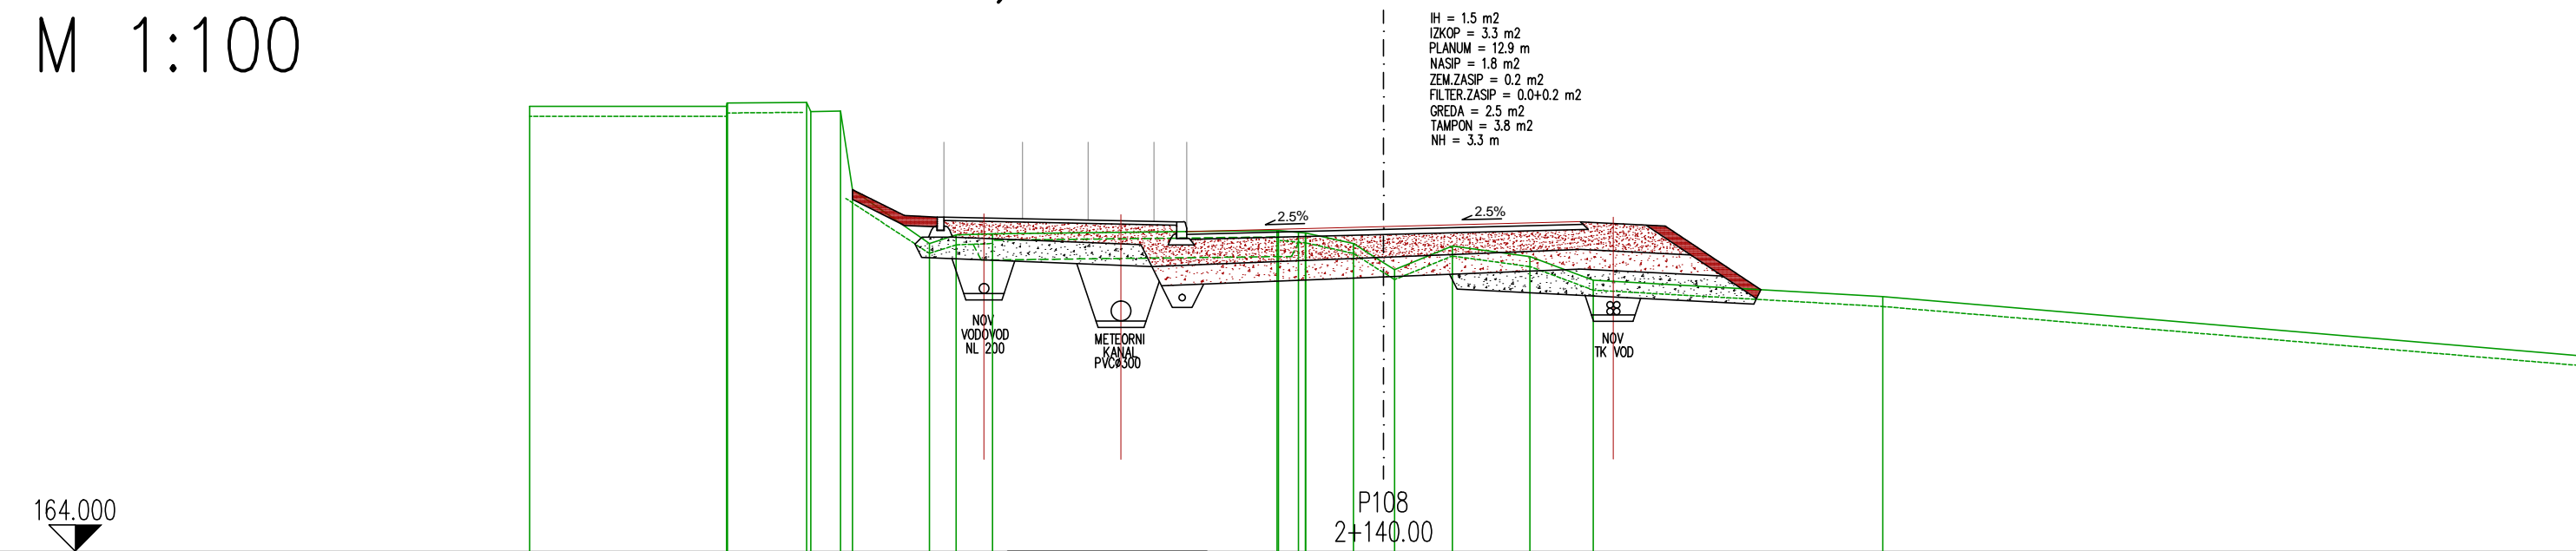
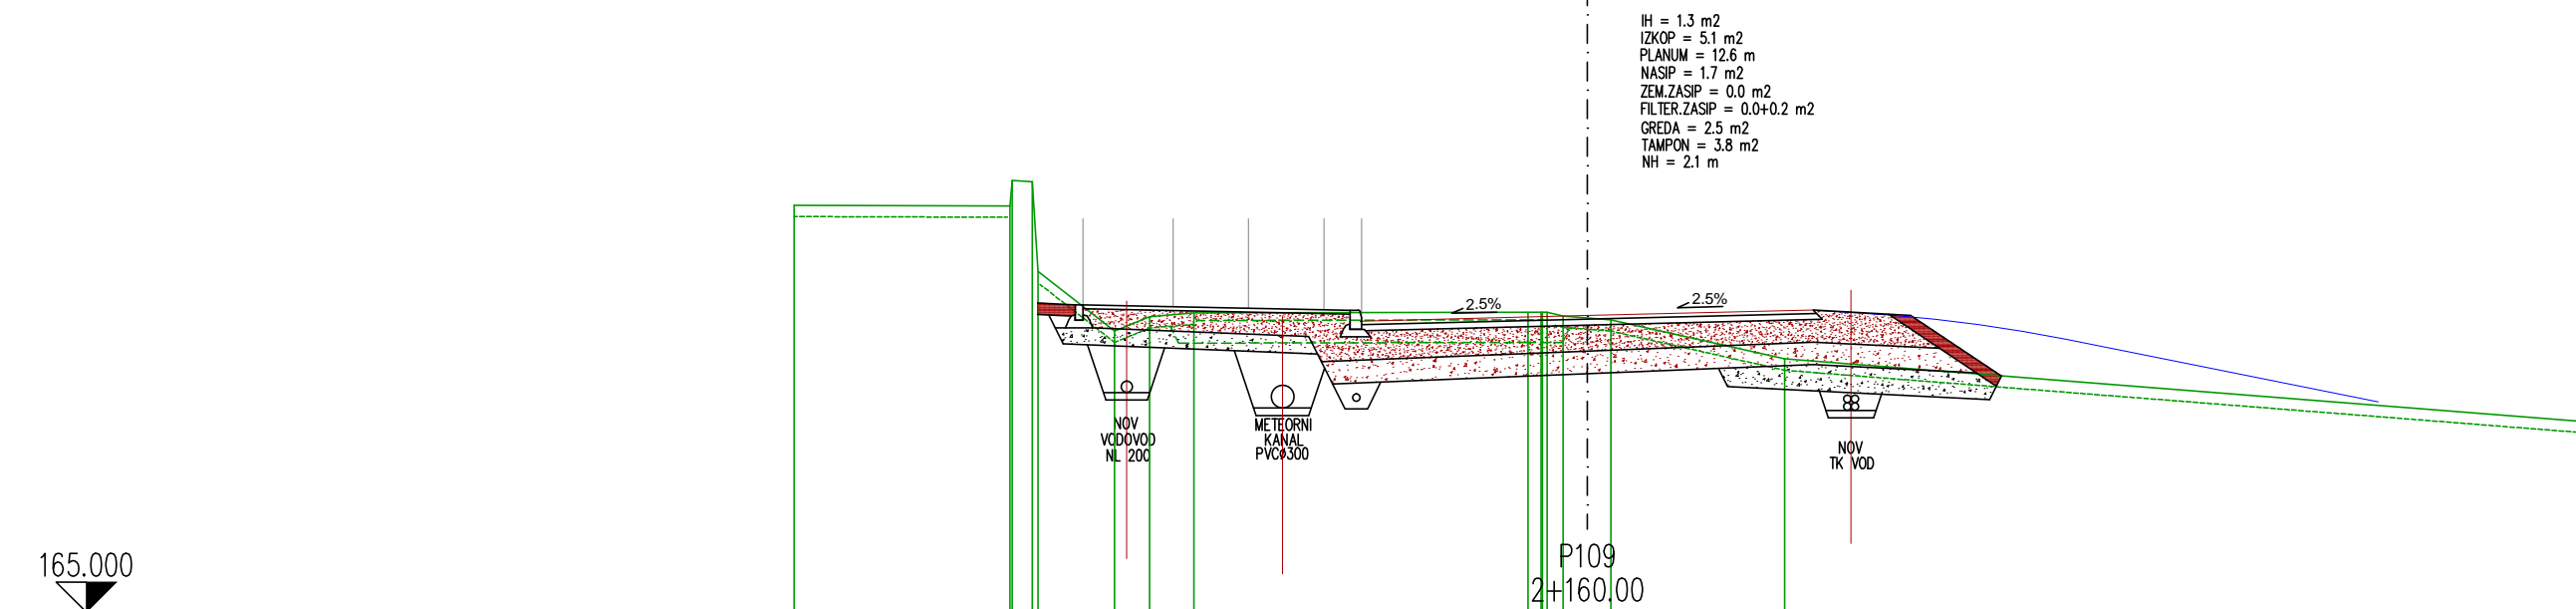
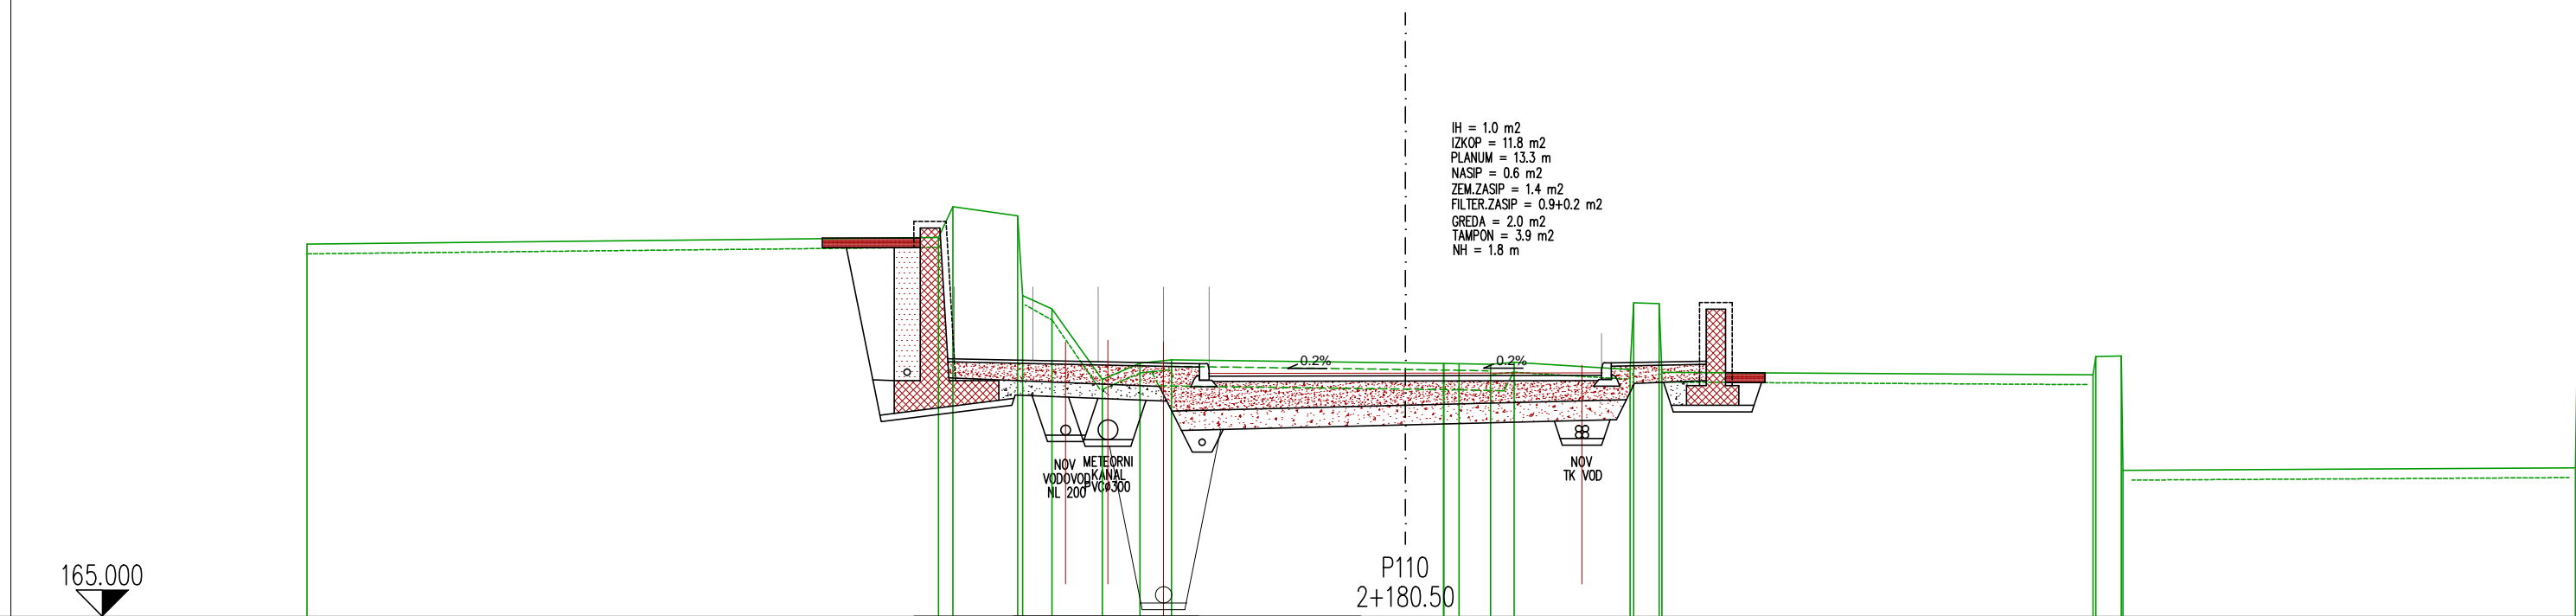
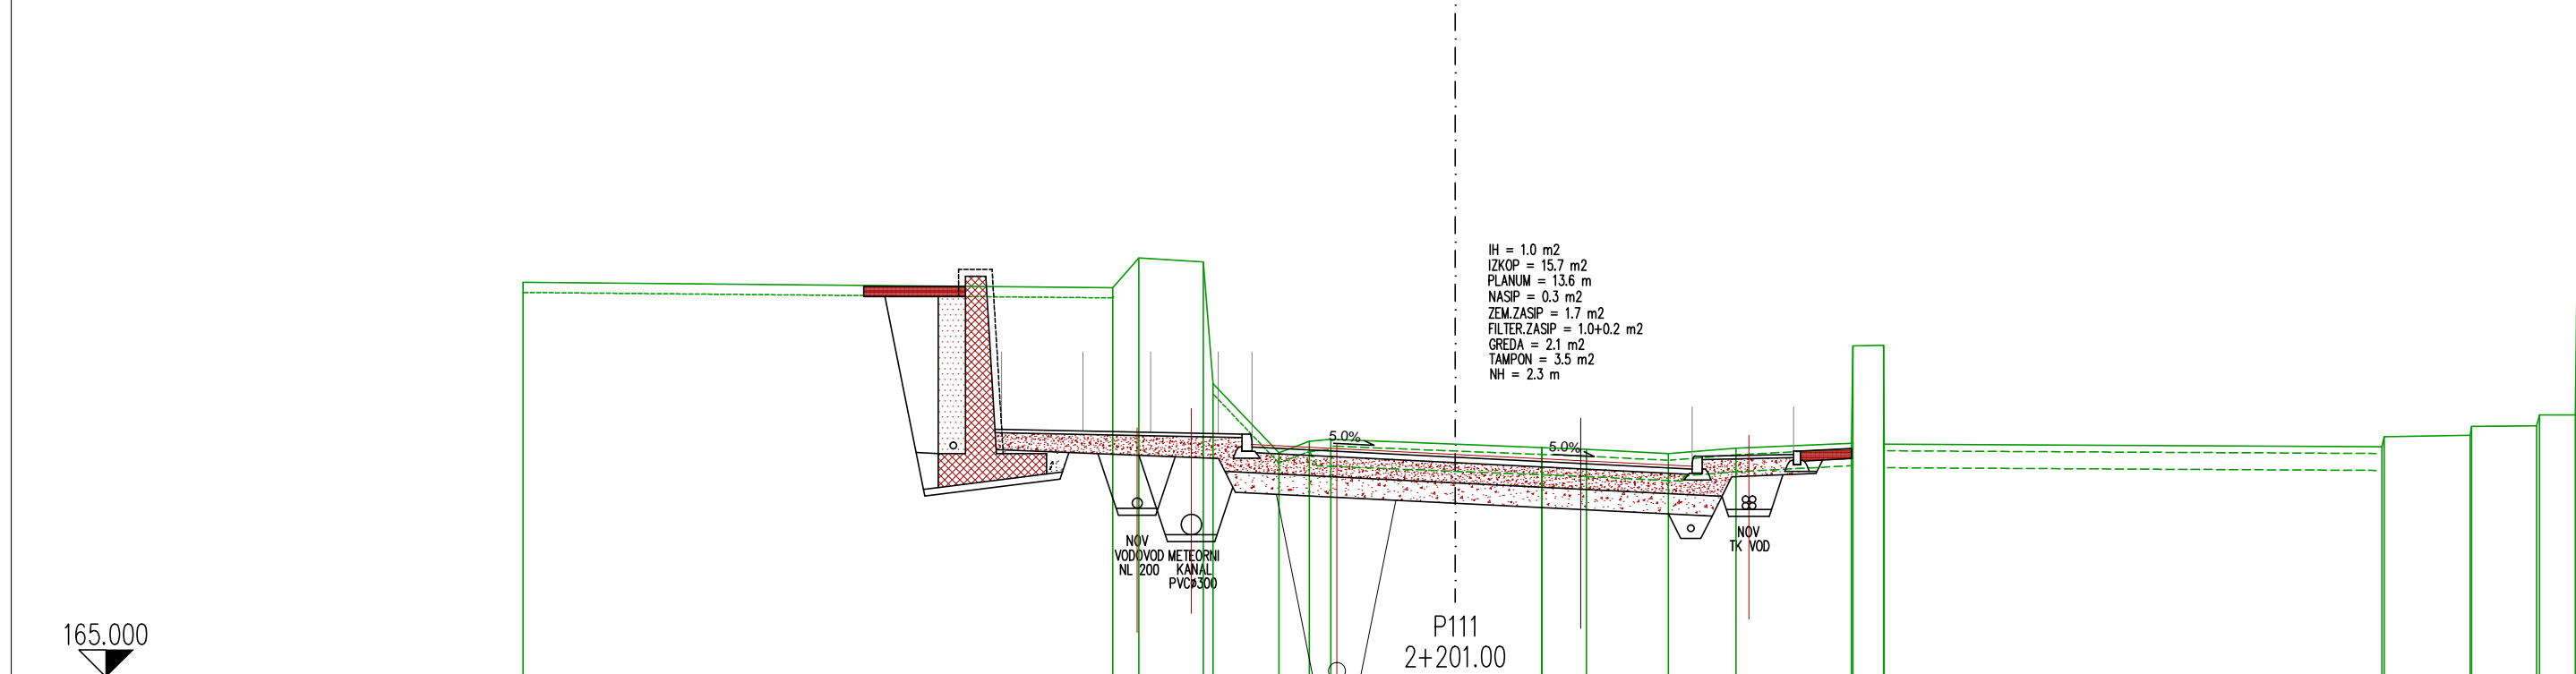


REKONSTRUKCIJA SLEMENSKE CESTE V HRVATINIH km 1.740 – km 2.920
PREČNI PROFILI P108–P111, km 2.140 – km 2.201
M 1:100

[illegible]


[illegible][illegible]