


GRAFIČNA ANALIZA OPORNEGA ZIDU H=2,50 m - TIP 2
M 1:20

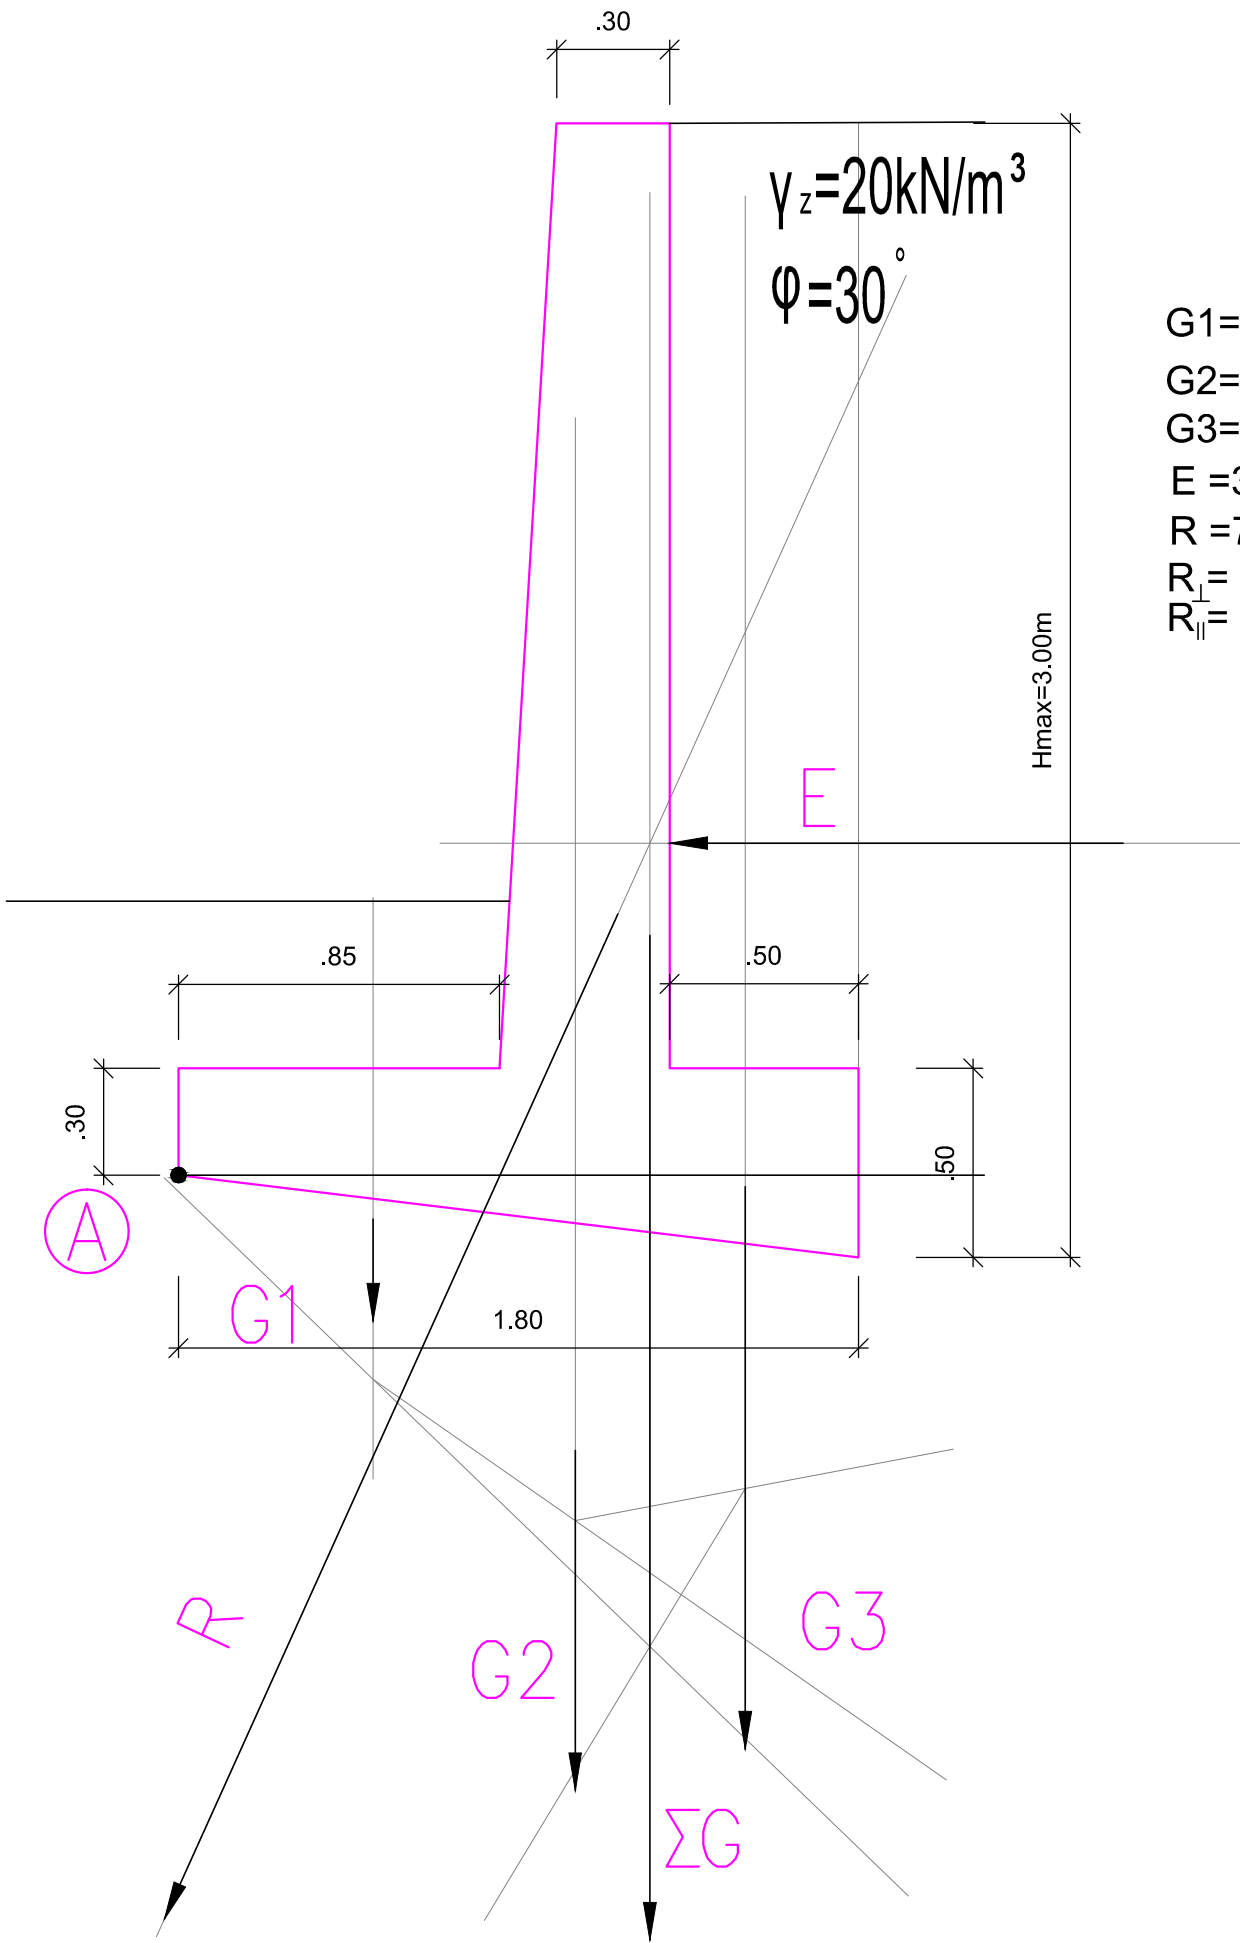

$G1=6,75\text{ kN/m'}$
 $G2=22,50\text{ kN/m'}$
 $G3=37,20\text{ kN/m'}$
 $E=30,60\text{ kN/m'}$
 $R=72,90\text{ kN/m'}$
 $R_{\perp}=69,50\text{ kN/m'}$
 $R_{\parallel}=21,80\text{ kN/m'}$

merilo sil: 1cm = 5kN

