


GRAFIČNA ANALIZA OPORNEGA ZIDU H=1,50 m - TIP 1
M 1:20

merilo sil: 1cm = 2kN

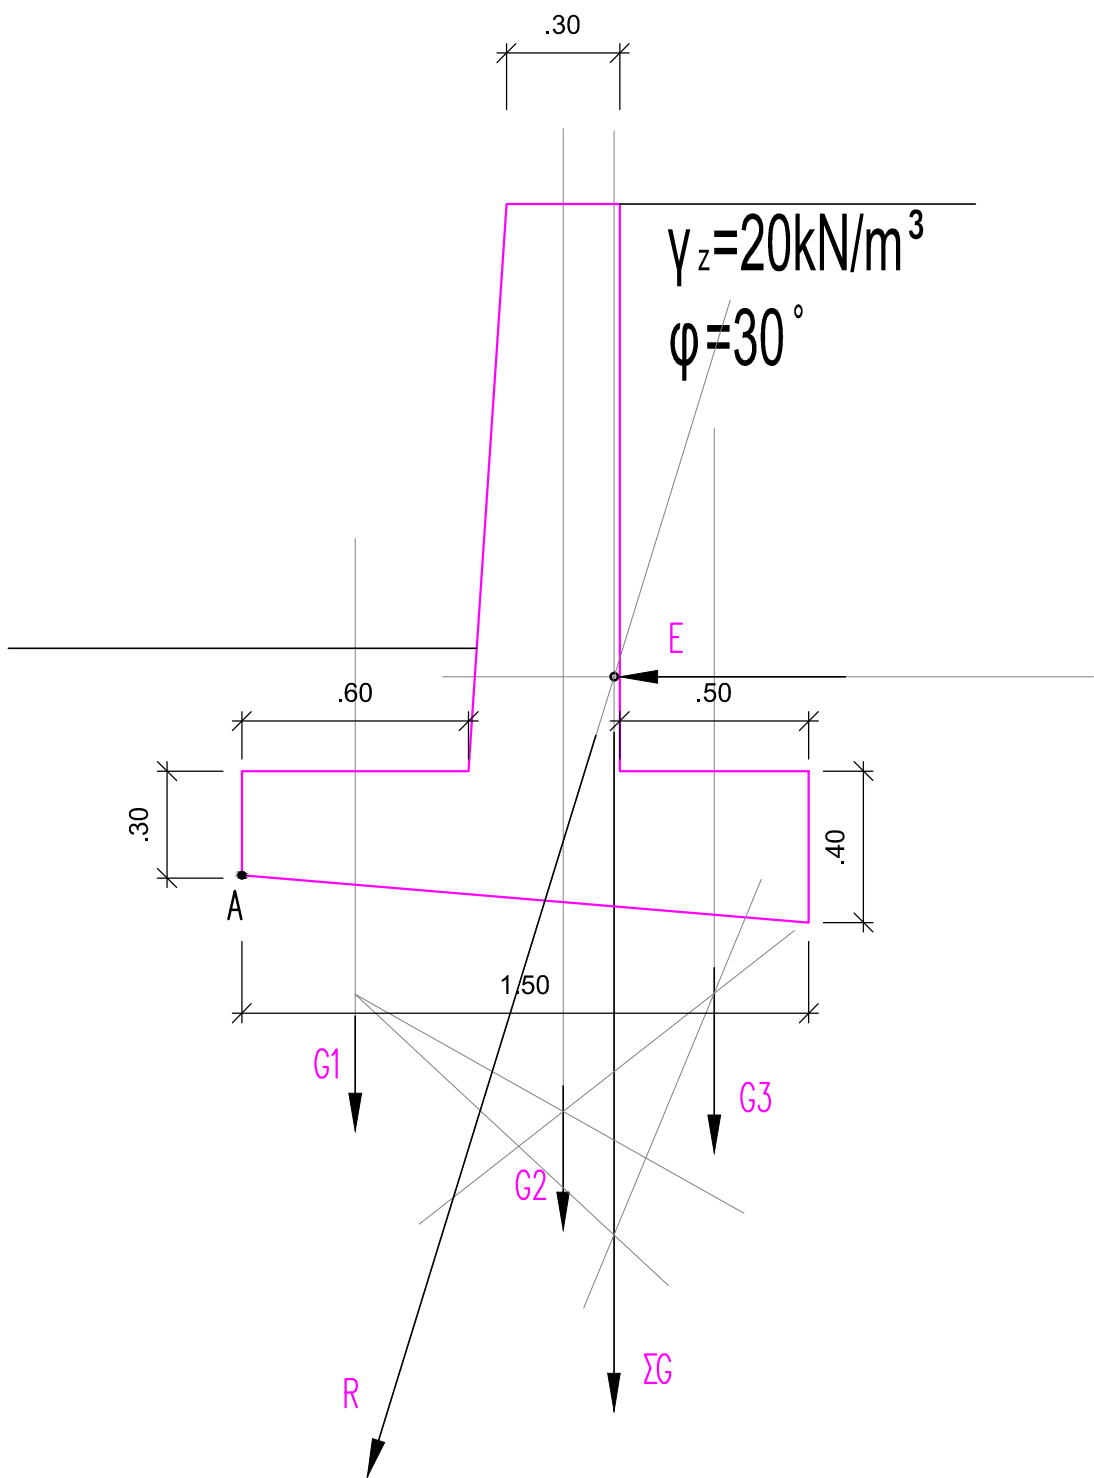

$G1 = 4,50 \text{ kN/m'}$
 $G2 = 16,50 \text{ kN/m'}$
 $G3 = 20,00 \text{ kN/m'}$
 $E = 12,65 \text{ kN/m'}$
 $R = 53,45 \text{ kN/m'}$
 $R_{||} = 14,50 \text{ kN/m'}$
 $R_{\perp} = 51,40 \text{ kN/m'}$

