


REKONŠTRUKCIJA SLEMENSKE CESTE V HRVATINIH, pododsek km 1.740 – km 2,920, Božiči – Hrvatini
VZDOLŽNI PROFIL M 1:1000/100
km 1,740 – km 2,422 (P88 – P122)

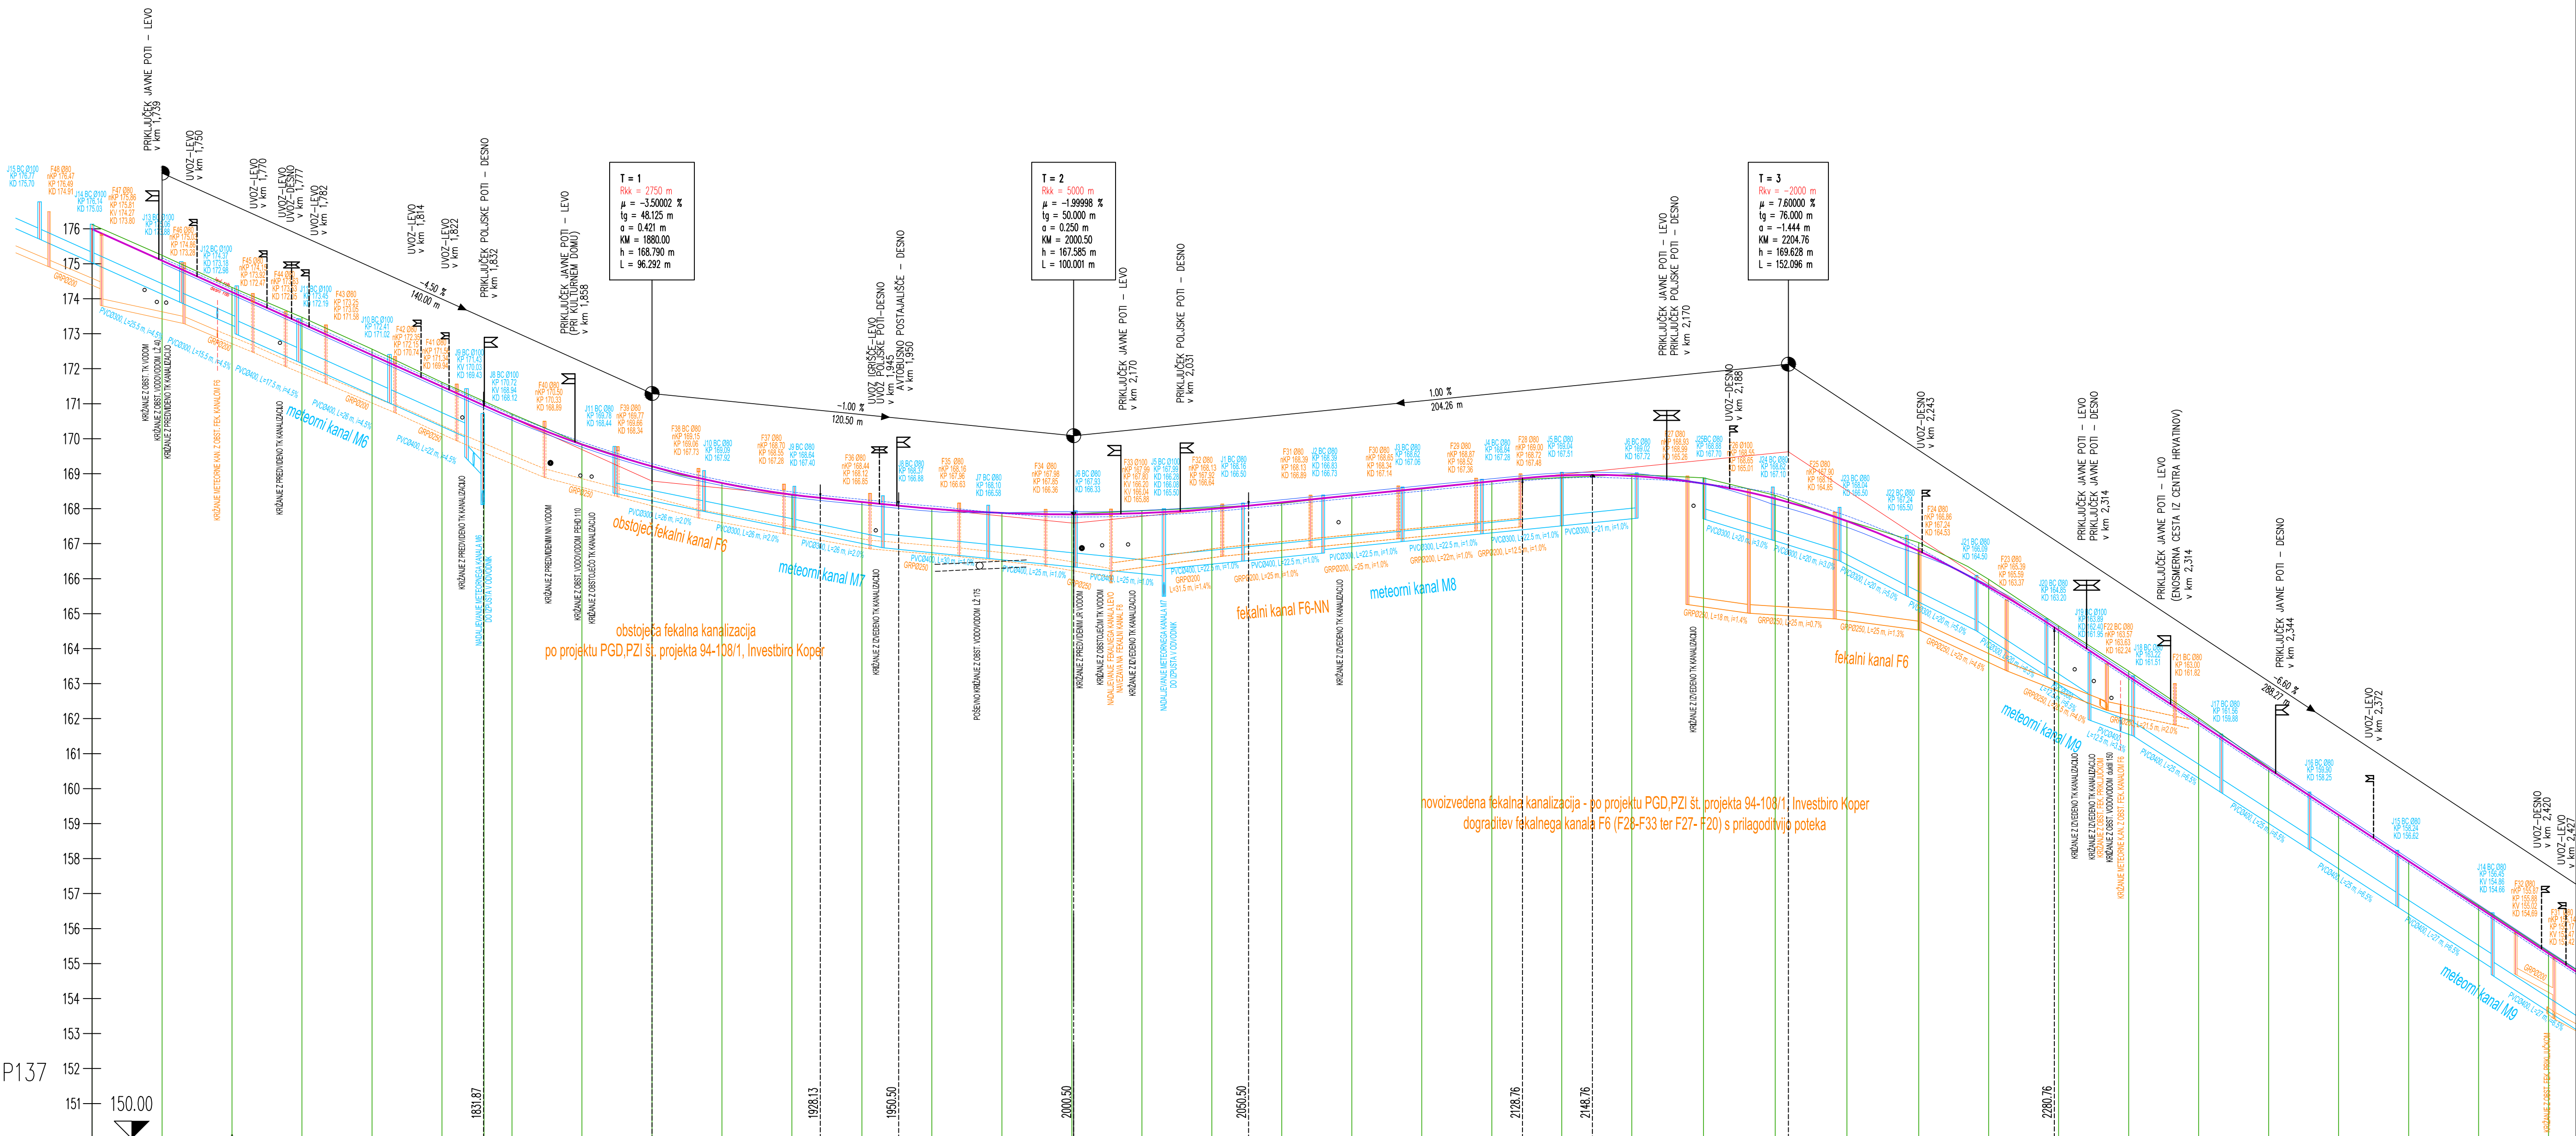

PROFIL-1: NOVAOS-P89-P137
MERILO 1:1000/100

OZNAKE PROFILOV	P88	P89	P90	P91	P92	P93	P94	P95	P96	P97	P98	P99	P100	P101	P102	P103	P104	P105	P106	P107	P108	P109	P110	P111	P112	P113	P114	P115	P116	P117	P118	P119	P120	P121	P122			
STACIONAŽE	40,00	60,00	80,00	1.8	20,00	40,00	60,00	80,00	1.9	20,00	40,00	60,00	80,00	2.0	20,00	40,00	60,00	80,00	2.1	20,00	40,00	60,00	80,50	2.201	21,50	42,00	62,00	82,00	2.302	22,00	42,00	62,00	82,00	2.402	22,00			
KOTE TERENA	175.240	174.320	173.470	172.560	171.610	170.710	169.850	169.200	168.740	168.380	168.190	168.000	167.870	167.850	167.940	168.030	168.150	168.380	168.560	168.790	168.890	168.980	168.880	168.380	167.660	167.030	165.980	164.650	163.360	162.020	160.600	159.250	157.910	156.660	155.340			
KOTE NIVELETE	175.090	174.190	173.290	172.390	171.490	170.602	169.834	169.211	168.734	168.402	168.190	167.999	167.877	167.835	167.873	167.991	168.180	168.380	168.580	168.780	168.948	168.936	168.716	168.285	167.645	166.794	165.762	164.530	163.210	161.880	160.570	159.250	157.930	156.610	155.290			
PREME IN KRIVINE	<div><div>Desno</div><div>Levo</div><div>Krivina</div></div>																																					
PREČNI NAGIBI	<div><div>Levi rob</div><div>Desni rob</div></div>																																					
KOTE LEVEGA ROBA	174.165	174.265	173.965	172.465	171.965	170.677	169.909	169.286	168.809	168.477	168.265	168.074	167.889	167.860	167.910	167.798	168.105	168.305	168.505	168.705	168.873	168.861	168.711	168.435	167.795	166.884	165.715	164.455	163.135	161.815	160.495	159.175	157.855	156.535	155.215			
KOTE DESNEGA ROBA	174.015	174.115	173.215	172.315	171.415	170.527	169.759	169.136	168.659	168.327	168.115	167.924	167.885	167.910	167.948	168.066	168.255	168.455	168.655	168.855	169.023	169.011	168.721	168.110	167.470	166.698	165.809	164.605	163.285	161.965	160.645	159.325	158.005	156.685	155.365			
ŠIRINE CESTE	<div><div>Levi rob</div><div>Desni rob</div></div>																																					