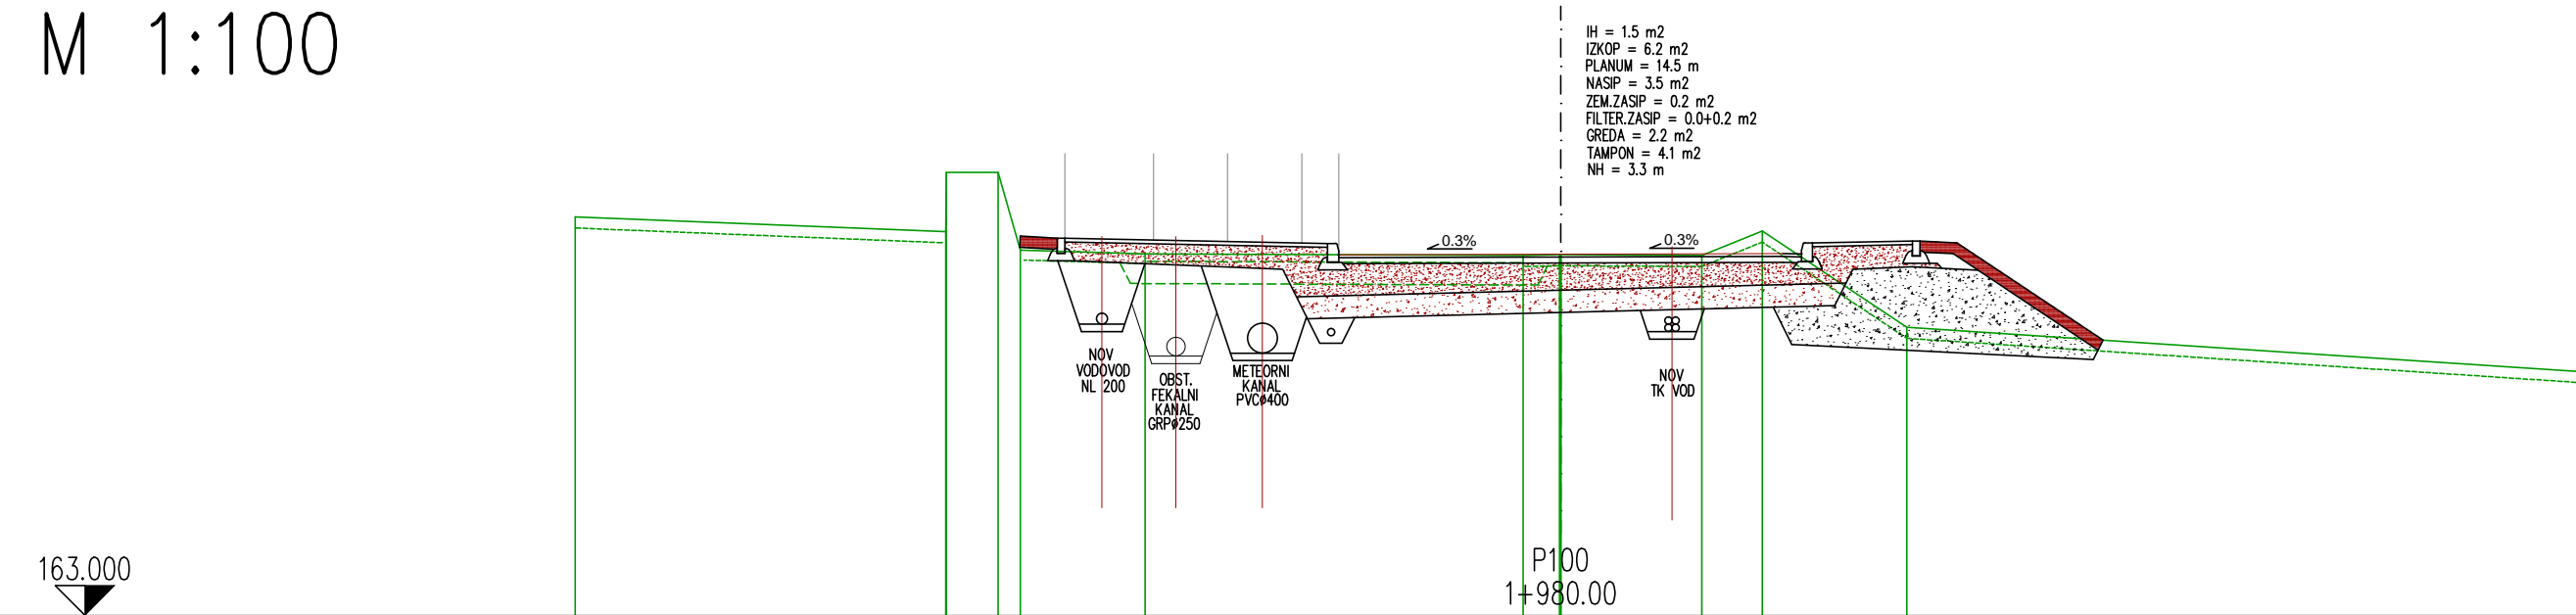
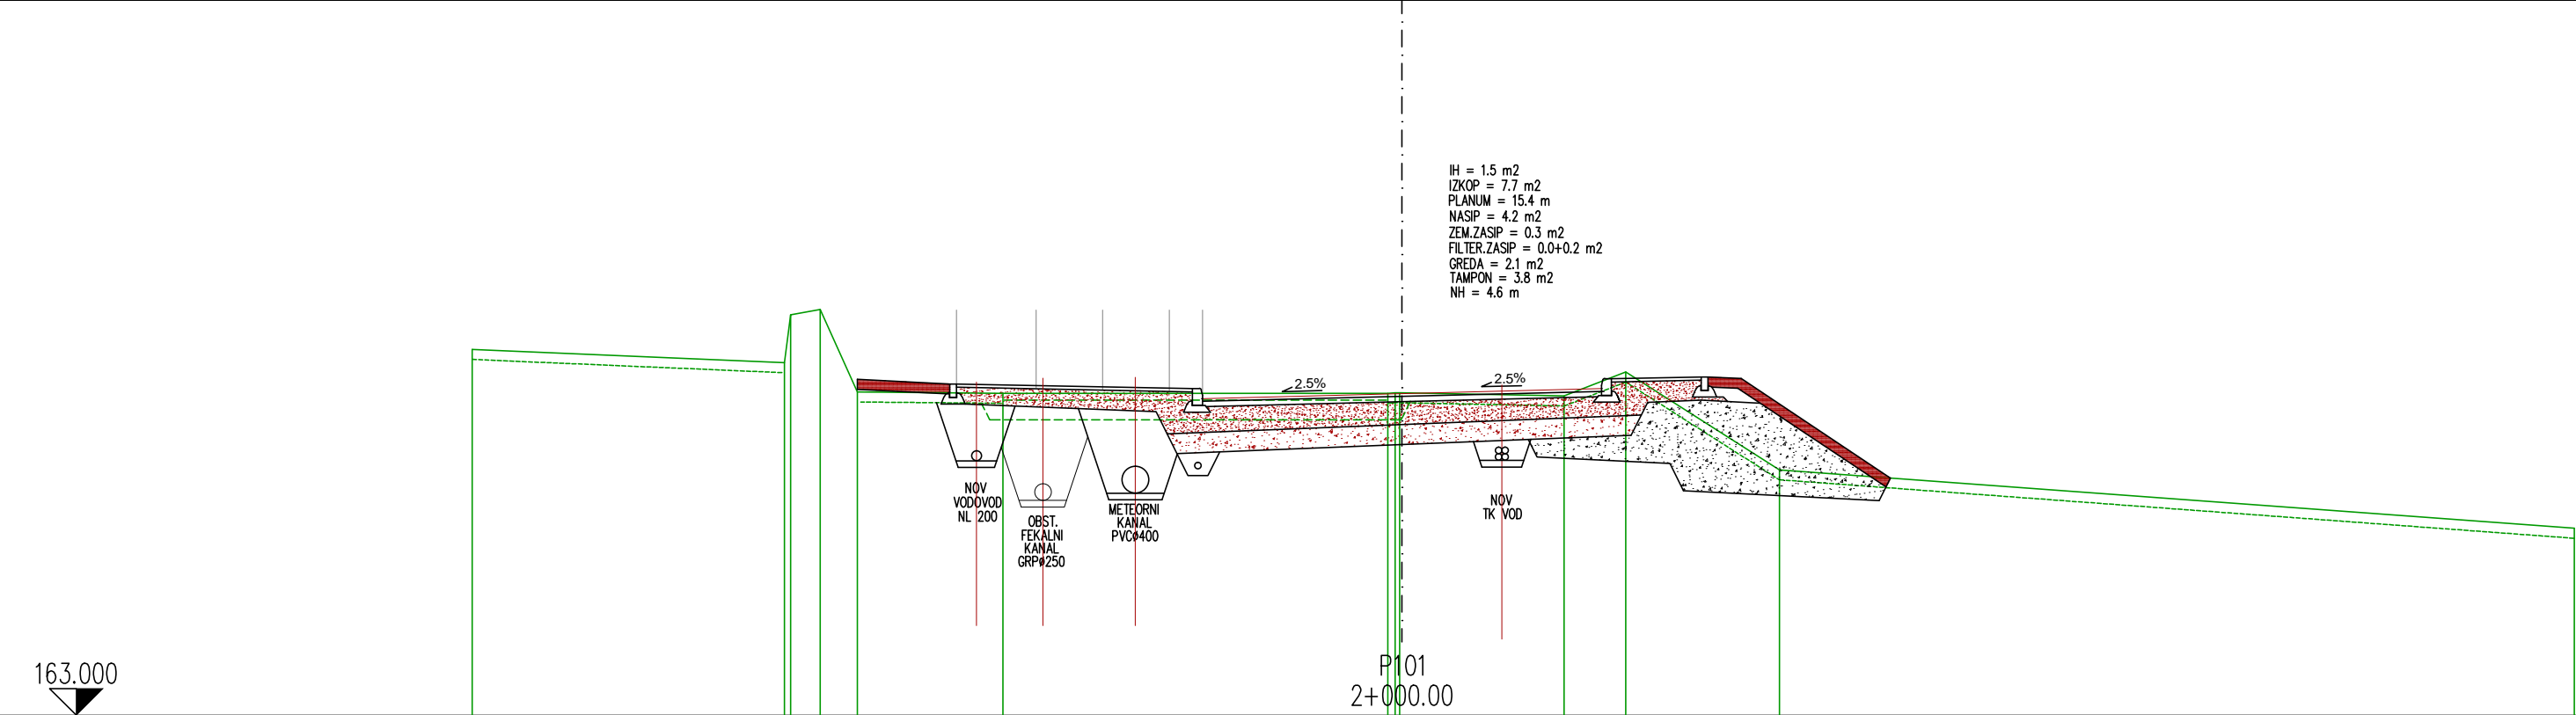
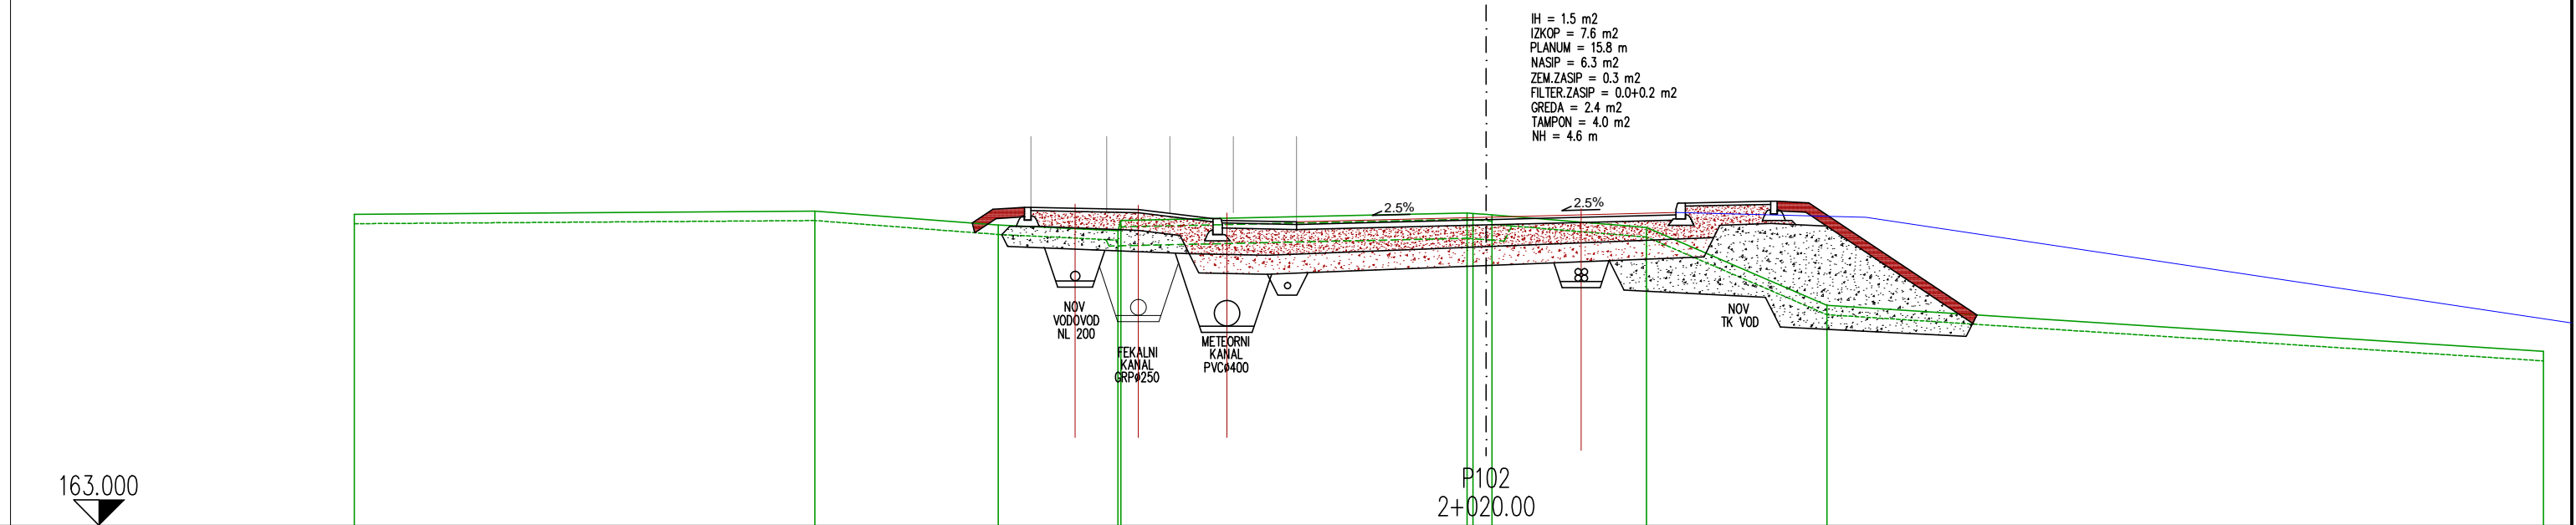
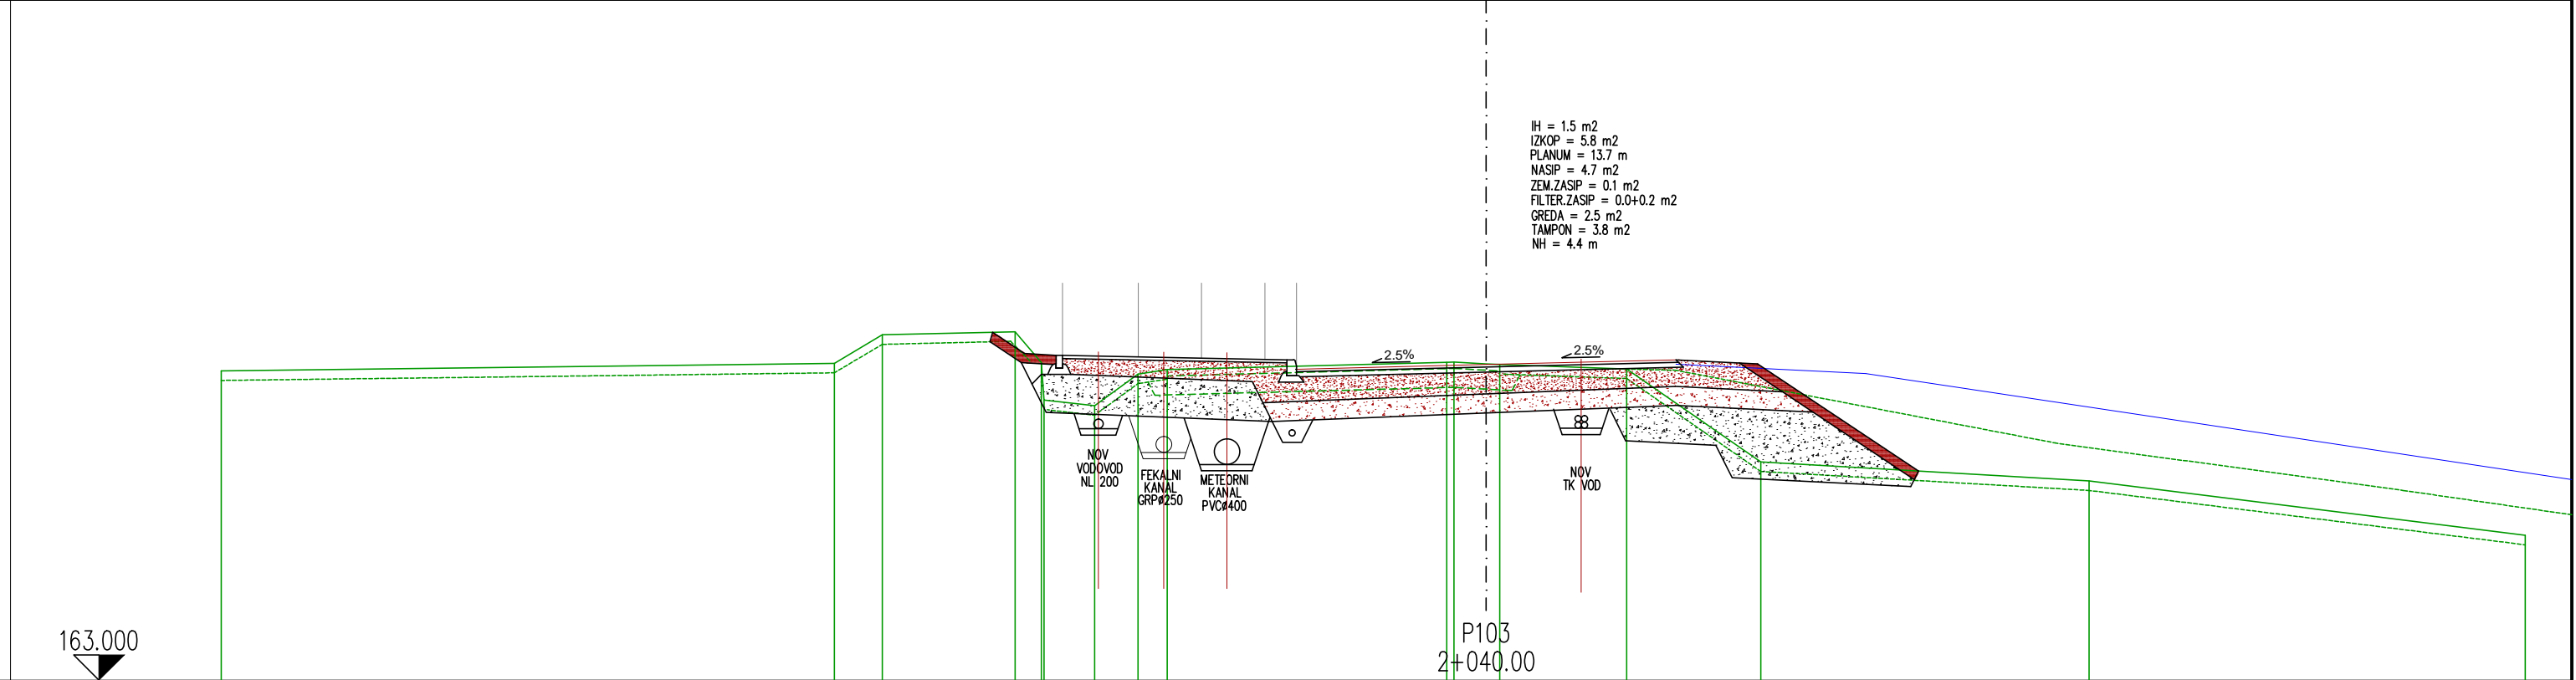


REKONSTRUKCIJA SLEMENSKE CESTE V HRVATINIH km 1.740 – km 2.920
PREČNI PROFILI P100–P103, km 1.980 – km 2.040
M 1:100

[illegible][illegible]

CESTIŠČE				167,78	168,00	168,03	167,80	167,80	167,87	167,95	168,10	168,12	168,10	166,33
OD OSI				8,13	7,80	7,30	4,34	3,00	0,00	3,00	4,50	5,10		7,76

[illegible]