
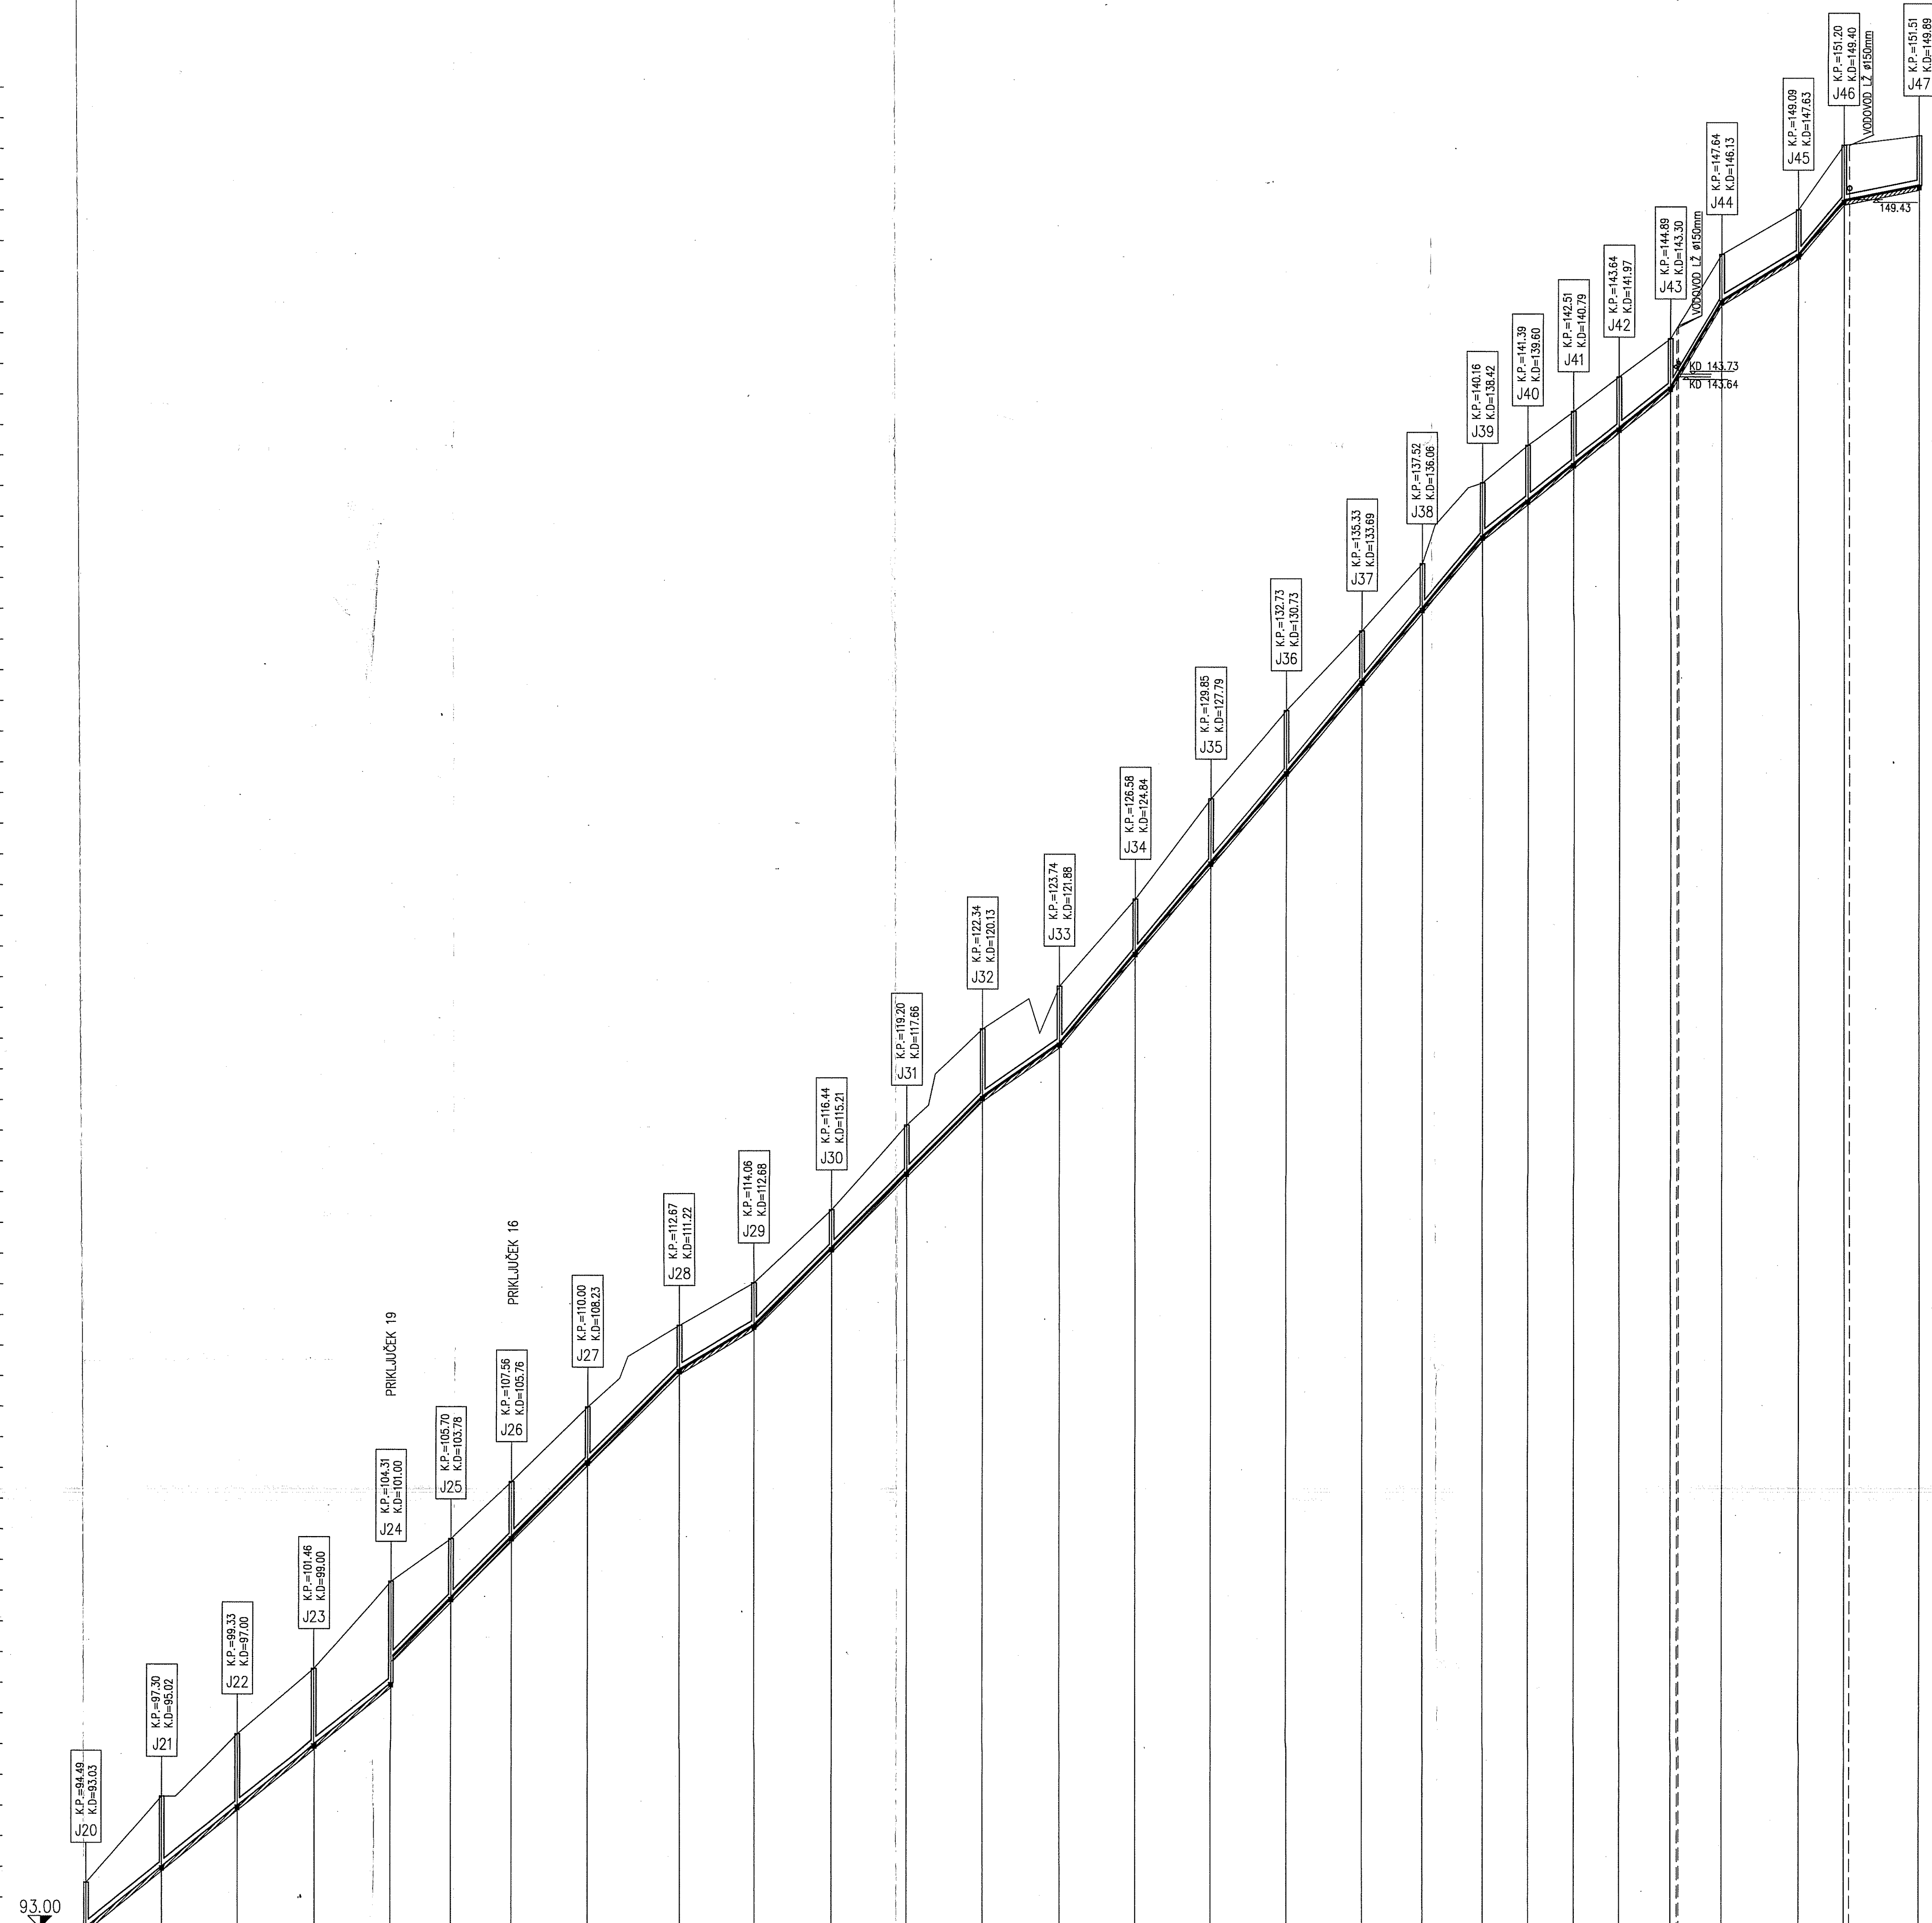


PROFIL-F18BB  
MERILO 1:1000/100

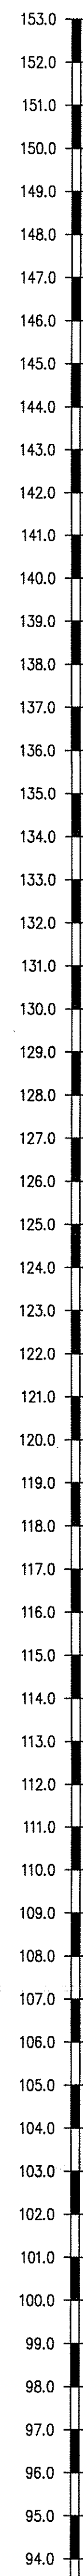

VZDOLŽNI PREREZ FEKALNEGA KANALA  
KOLOMBAN  
M 1:1000/100

KOTA TERENA	94.48	97.30	99.33	101.46	104.31	105.70	107.56	110.00	112.67	114.06	116.44	119.20	122.34	123.74	126.58	129.85	132.73	135.33	137.52	140.16	141.39	142.51	143.64	144.89	147.64	149.09	151.20	151.51
ŠTEVILKA JASKA, RAZDALJA	J20 24.78	J21 24.65	J22 24.90	J23 24.93	J24 19.78	J25 19.82	J26 24.74	J27 29.87	J28 24.28	J29 25.26	J30 24.56	J31 24.70	J32 24.97	J33 24.65	J34 24.59	J35 24.50	J36 24.71	J37 19.72	J38 19.70	J39 4.73	J40 4.86	J41 11.80	J42 16.65	J43 16.66	J44 24.93	J45 4.74	J46 24.49	J47
KOTA POKROVA	94.48	97.30	99.33	101.46	104.31	105.70	107.56	110.00	112.67	114.06	116.44	119.20	122.34	123.74	126.58	129.85	132.73	135.33	137.52	140.16	141.39	142.51	143.64	144.89	147.64	149.09	151.20	151.51
KOTA NIVELETE CEVI	93.03	95.02	97.00	99.00	101.00	103.78	105.76	108.23	111.22	112.67	115.21	117.66	120.13	121.88	124.84	127.79	130.73	133.69	136.06	138.42	139.60	140.79	141.97	143.30	144.64	146.13	148.40	151.20
GLOBINA IZKOPA	1.45	2.28	2.33	2.46	3.31	2.02	1.80	1.77	1.45	1.39	1.23	1.54	2.21	1.86	1.74	1.06	1.98	1.64	1.46	1.56	1.79	1.52	1.67	1.59	1.45	1.69	2.00	1.77
MATERIAL PROFIL CEVI	CC GRP DN 200 mm, SN 10000, PN1																											
ORNIKA IZKOPA	0.8	0.8	0.8	0.8	0.8	0.8	0.8	0.8	0.8	0.8	0.8	0.8	0.8	0.8	0.8	0.8	0.8	0.8	0.8	0.8	0.8	0.8	0.8	0.8	0.8	0.8	0.8	0.8

Objavljeno: 2005.07.10	Id. št. 025 0791	Investitor	MESTNA OBČINA KOPER Verdžjeva ulica 10, 6000 Koper
Objekt	ZBIRNI FEKALNI KANAL KOLOMBAN	Nad. teh. dok. PGD, PZI	
Obdelal	IZTOK PIŠEK gr.teh.	St. proj.	409/2005
Prejel	IZTOK PIŠEK gr.teh.	Merilo	1:1000/100
Pregledal	IZTOK LEBEN u.d.l.g.	St. lista	3.5.1
Datum	JULIJ 2005		